



Consultant
Address
Address
Phone
Fax
e-mail

[illegible]


Render

Project number	0001
Date	23 December 2024
Drawn by	Arjun K S
Checked by	Cadd International
S.1	
Scale	1 : 1

--



1 Render 01
1 : 1

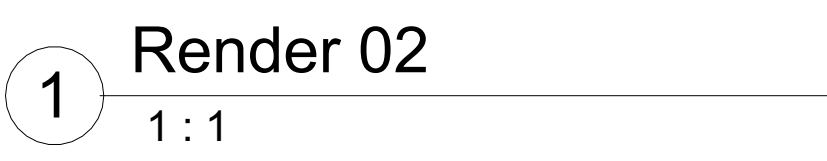



www.autodesk.com/revit

Consultant
Address
Address
Phone
Fax
e-mail

No.	Description	Date

ARJUN K S

Apartment

Sheet Schedule

Project number

0001

Date

23 December 2024

Drawn by

Arjun K S

Checked by

Cadd International

S.3

Scale

Sheet List	
Sheet Number	Sheet Name
S.1	Render
S.2	Render
S.3	Sheet Schedule
S.4	Structural Plan Foundation
S.5	Structure Floor Plan
S.6	Elevations 01
S.7	Elevation 02
S.8	Foundation Detail 01
S.9	Foundation Detail 02
S.10	Foundation Detail 03
S.12	Foundation Detail 04
S.13	Slab Reinforcement
S.14	Column&Beam Details
S.15	Ramp Details
S.16	Stair Sectiion & Detail
S.17	Section & Stair
S.18	Lift Pit Details
S.19	Schedule 01
S.20	Schedule 02

Consultant
Address
Address
Phone
Fax
e-mail

[illegible]

Project number	0001
----------------	------


Date	23 December 2024
------	------------------

Drawn by	Arjun K S
----------	-----------

Checked by	Cadd International
------------	--------------------

S.4

Scale	1 : 100
-------	---------

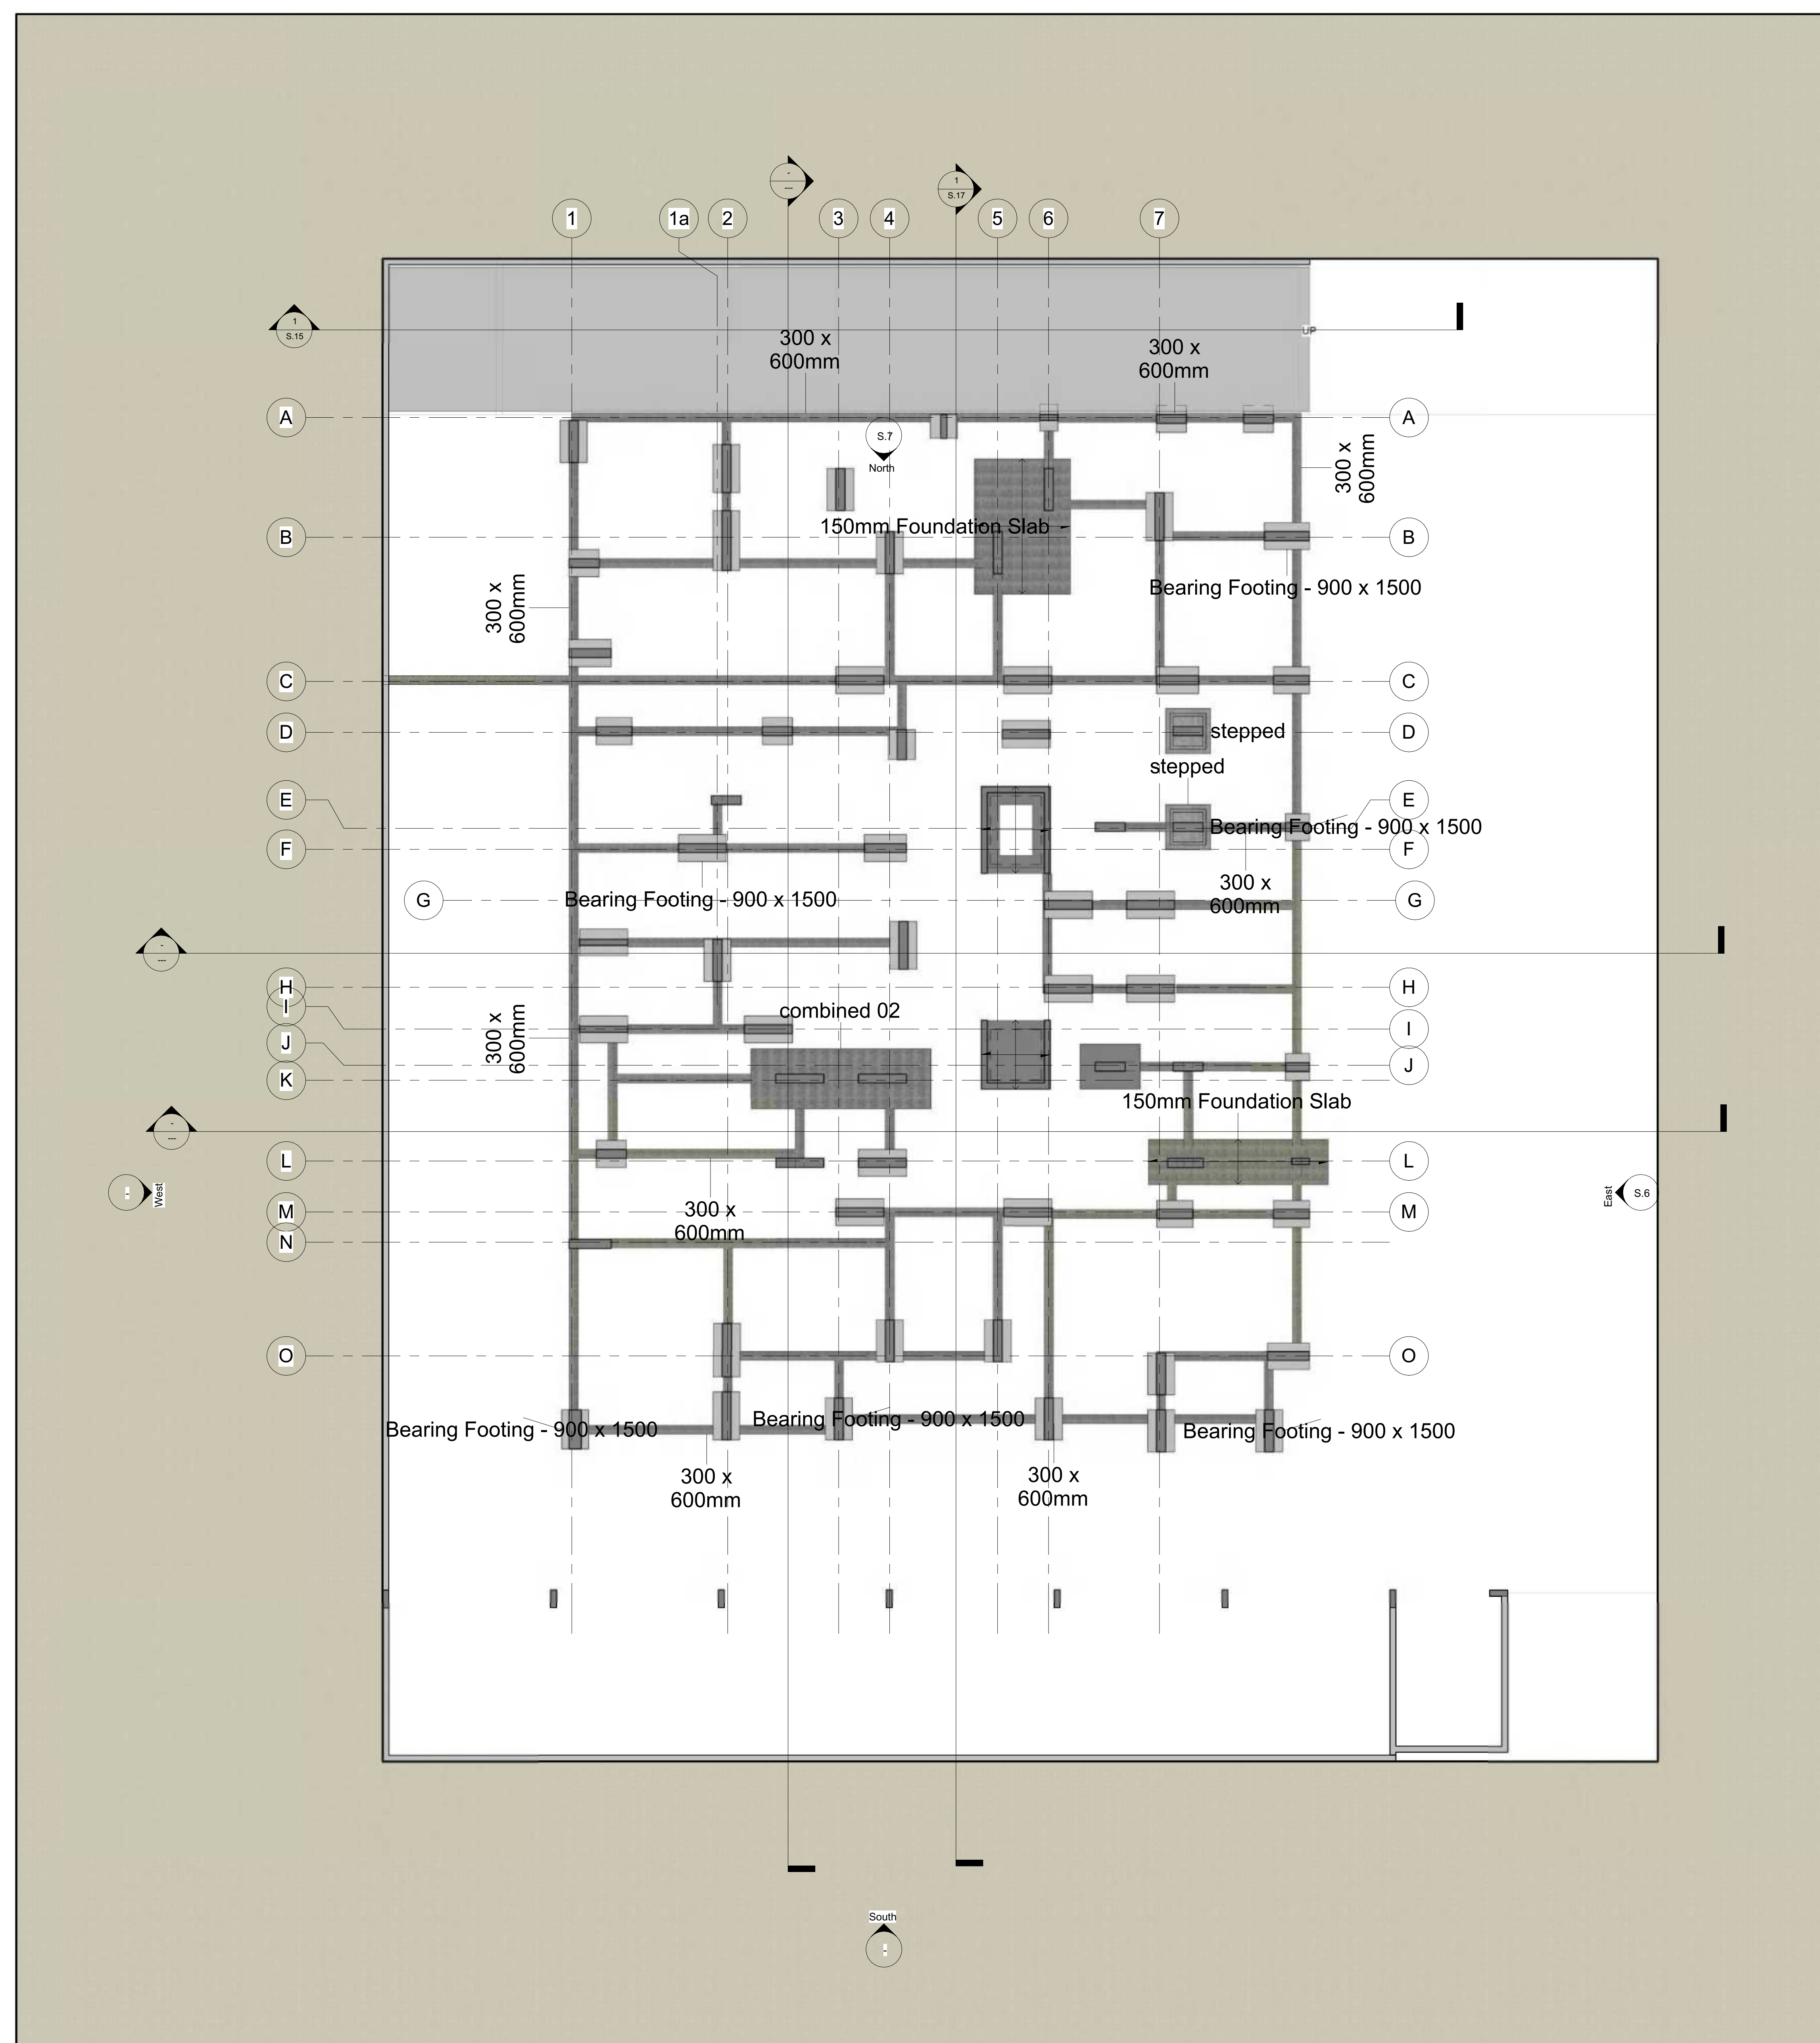



Consultant
Address
Address
Phone
Fax
e-mail

[illegible]

Structure Floor Plan

Project number	0001
----------------	------


Date 23 December 2024

Drawn by Arjun K S

Checked by	Cadd International
------------	--------------------

S.5


Scale 1 : 75

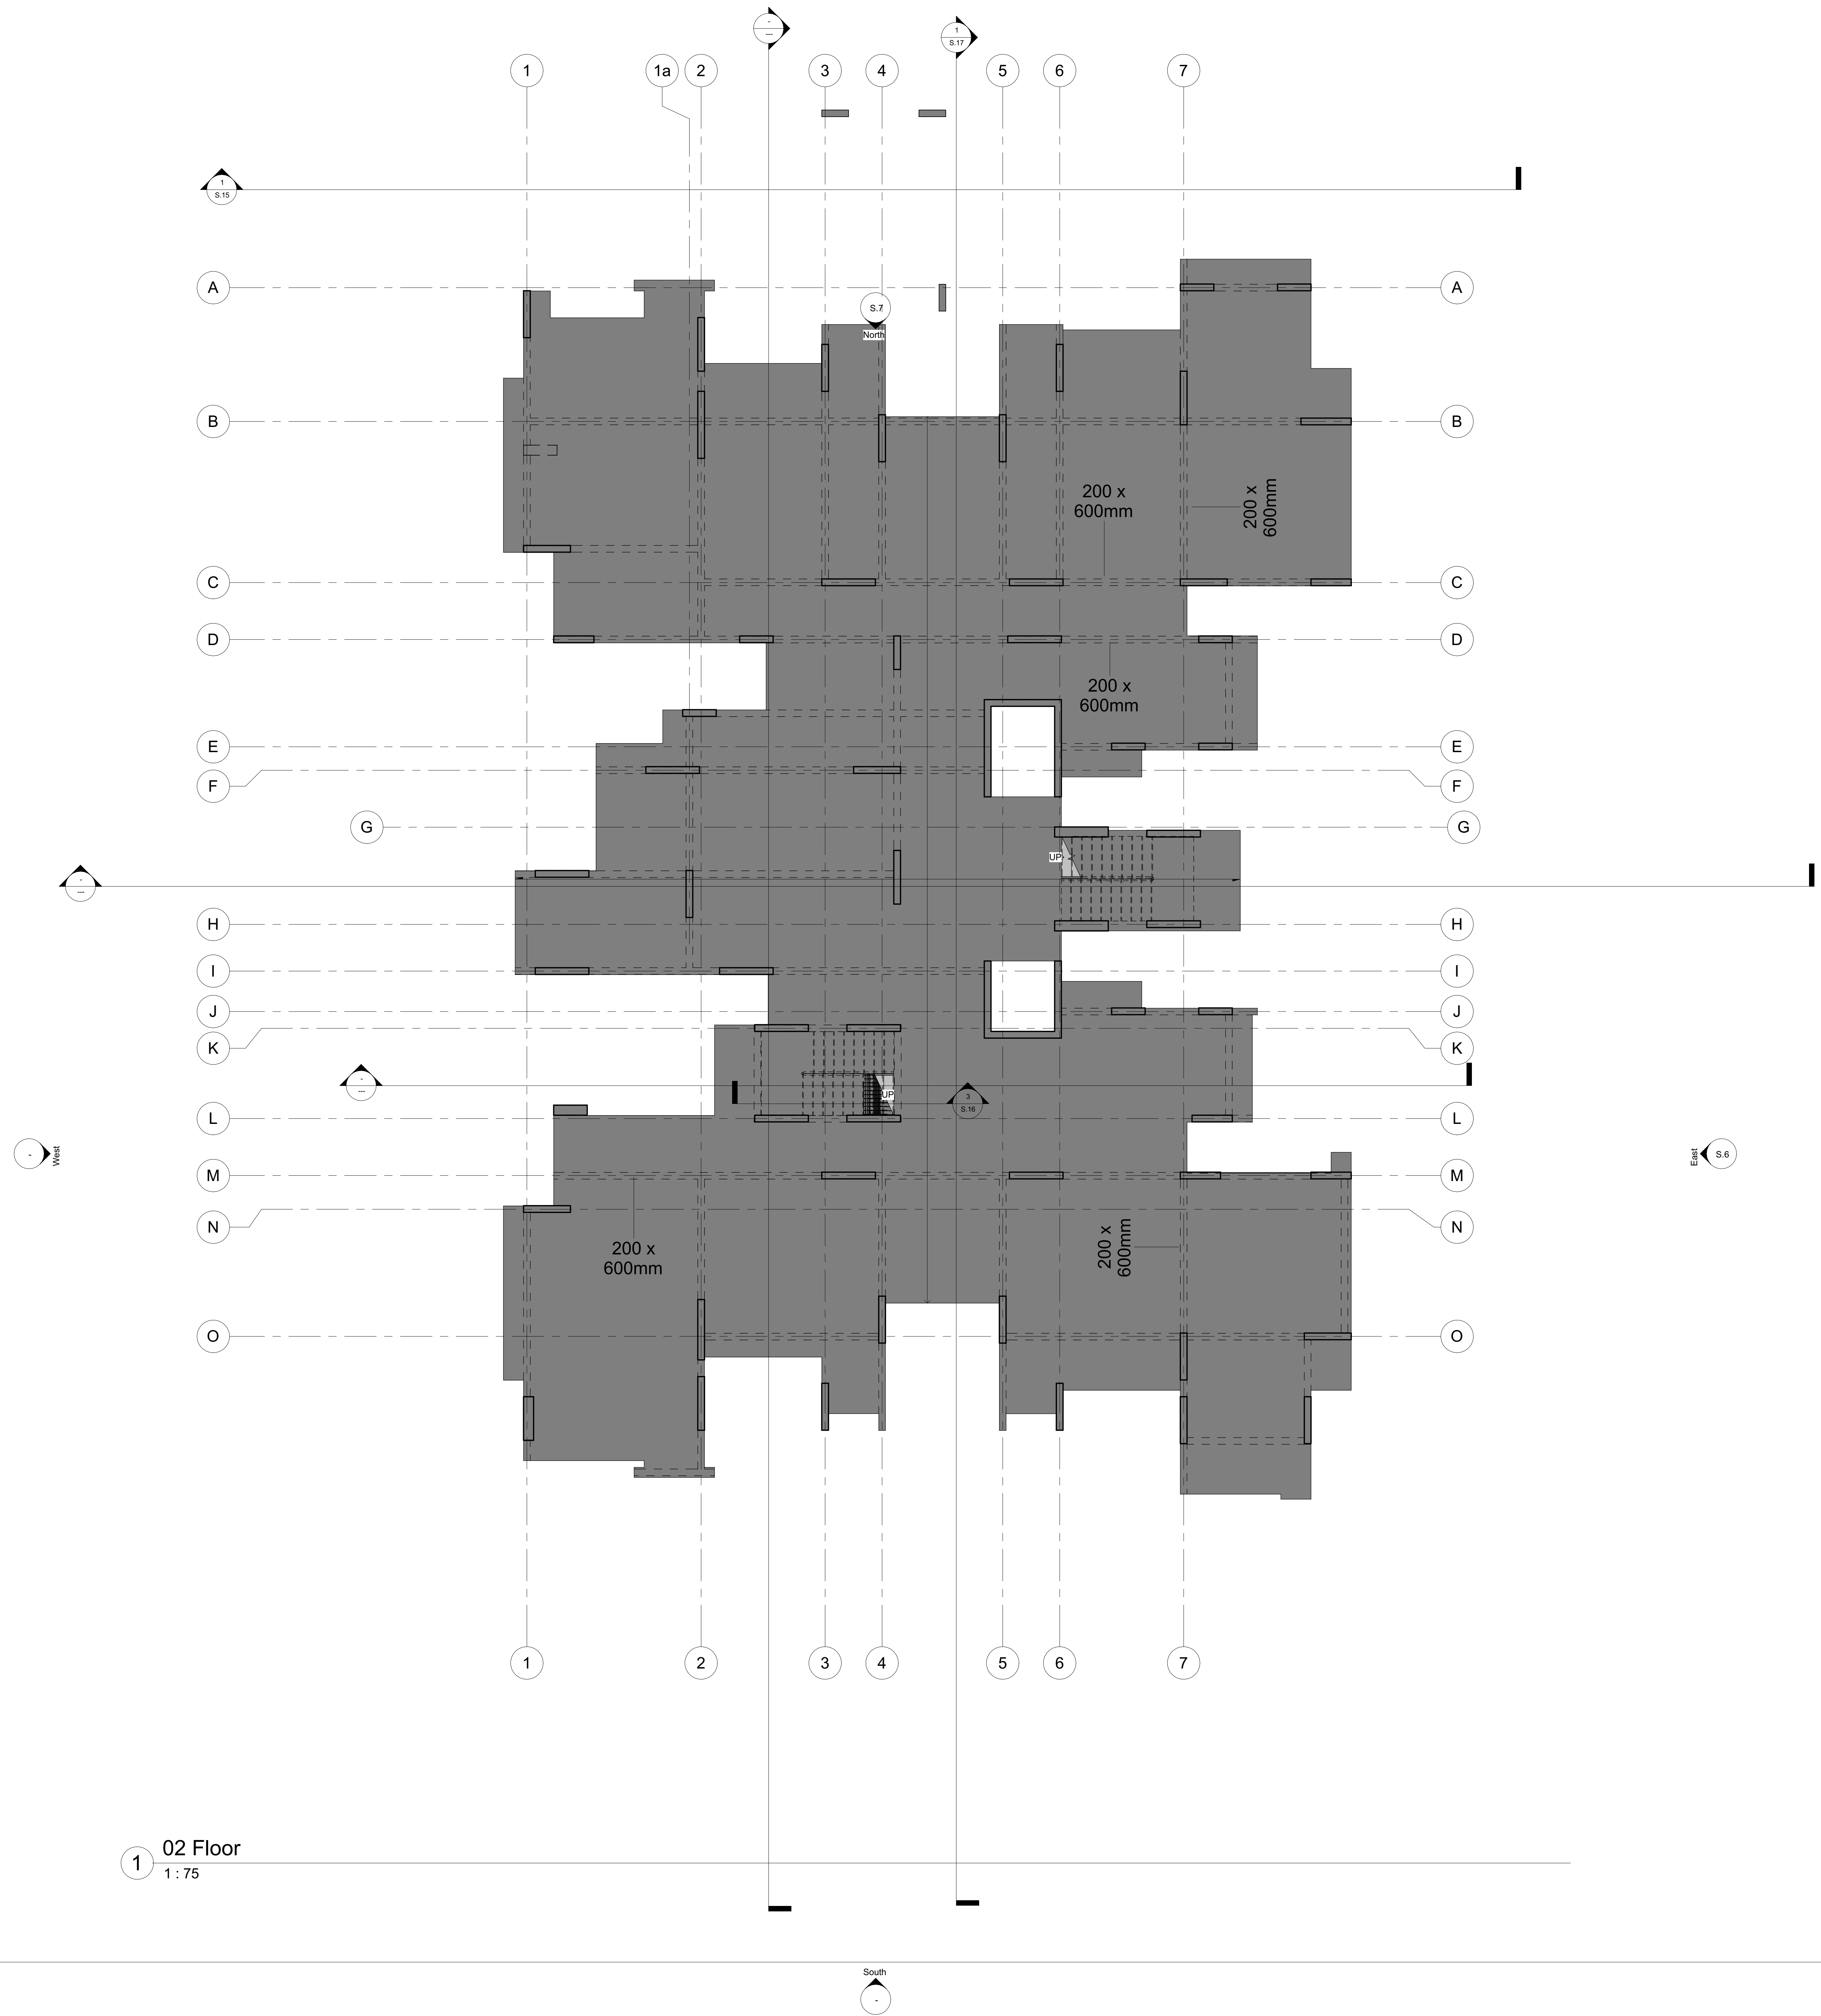



ARJUN K S
Apartment
Elevations 01





S.6	1 : 100
-----	---------

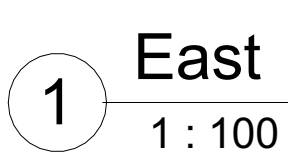



ARJUN K S
Apartment
Elevation 02

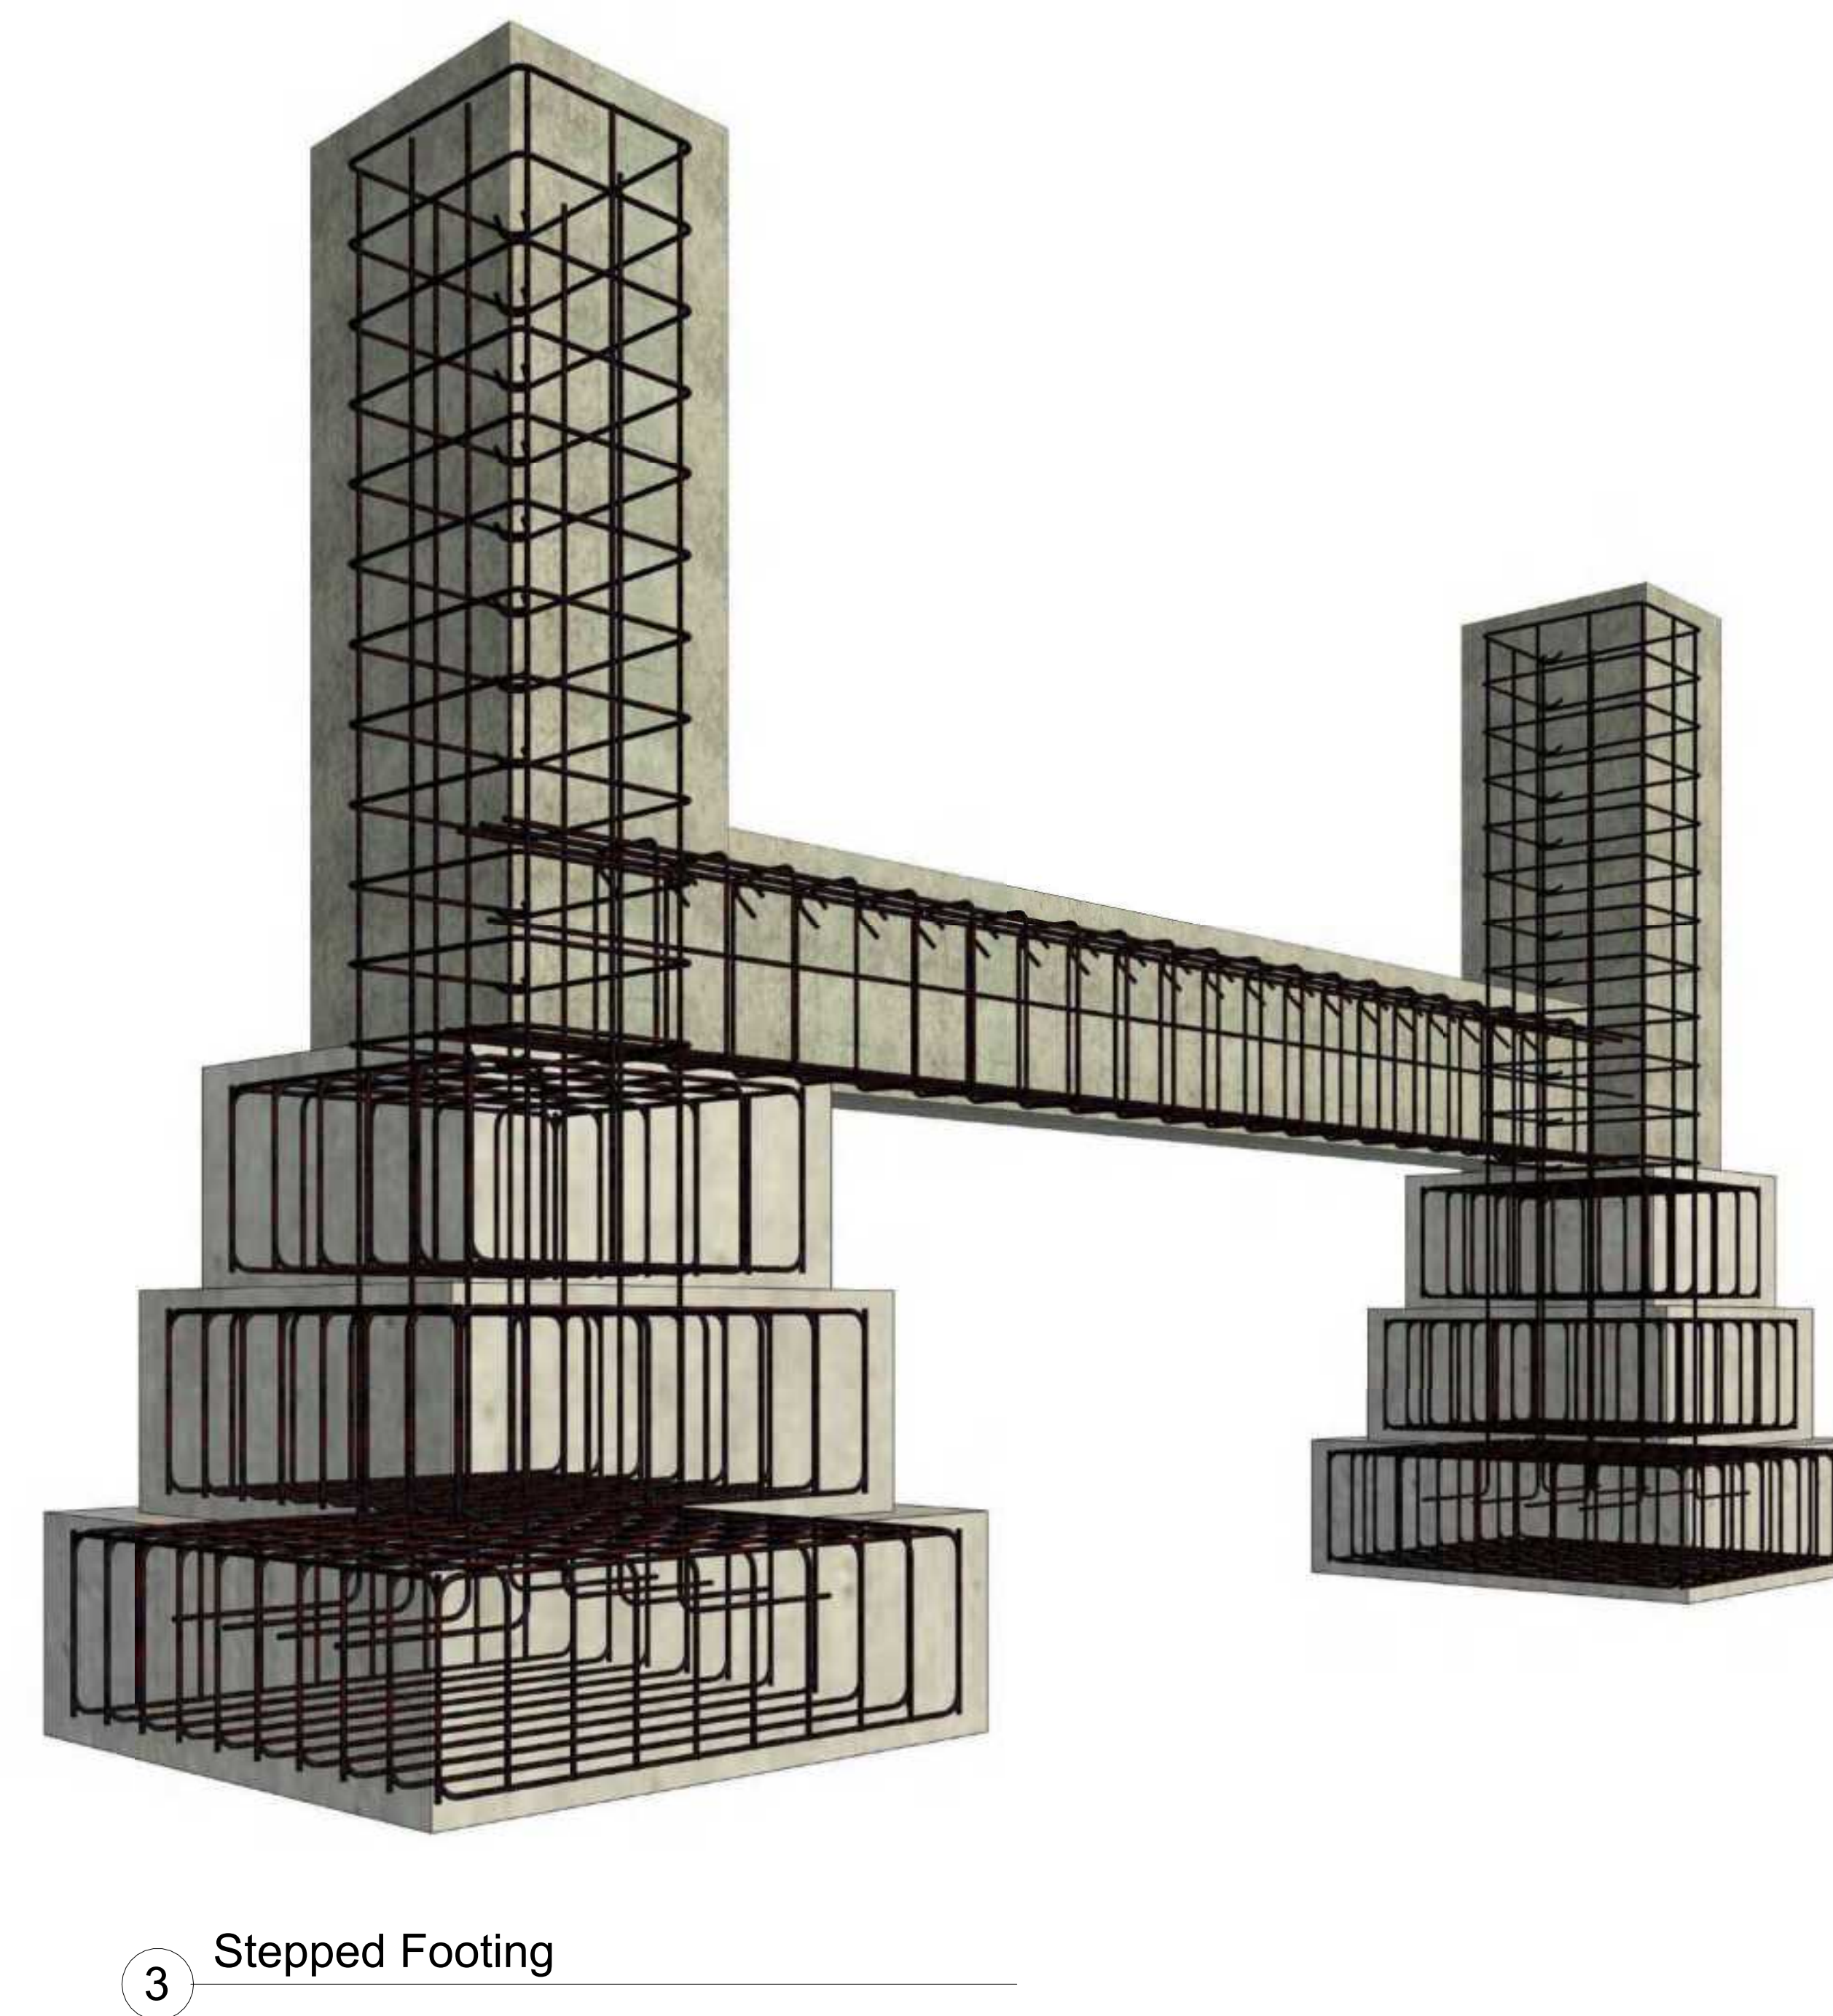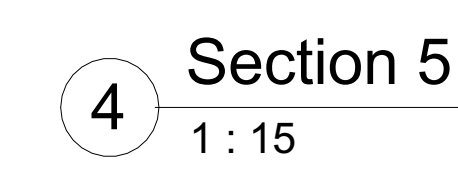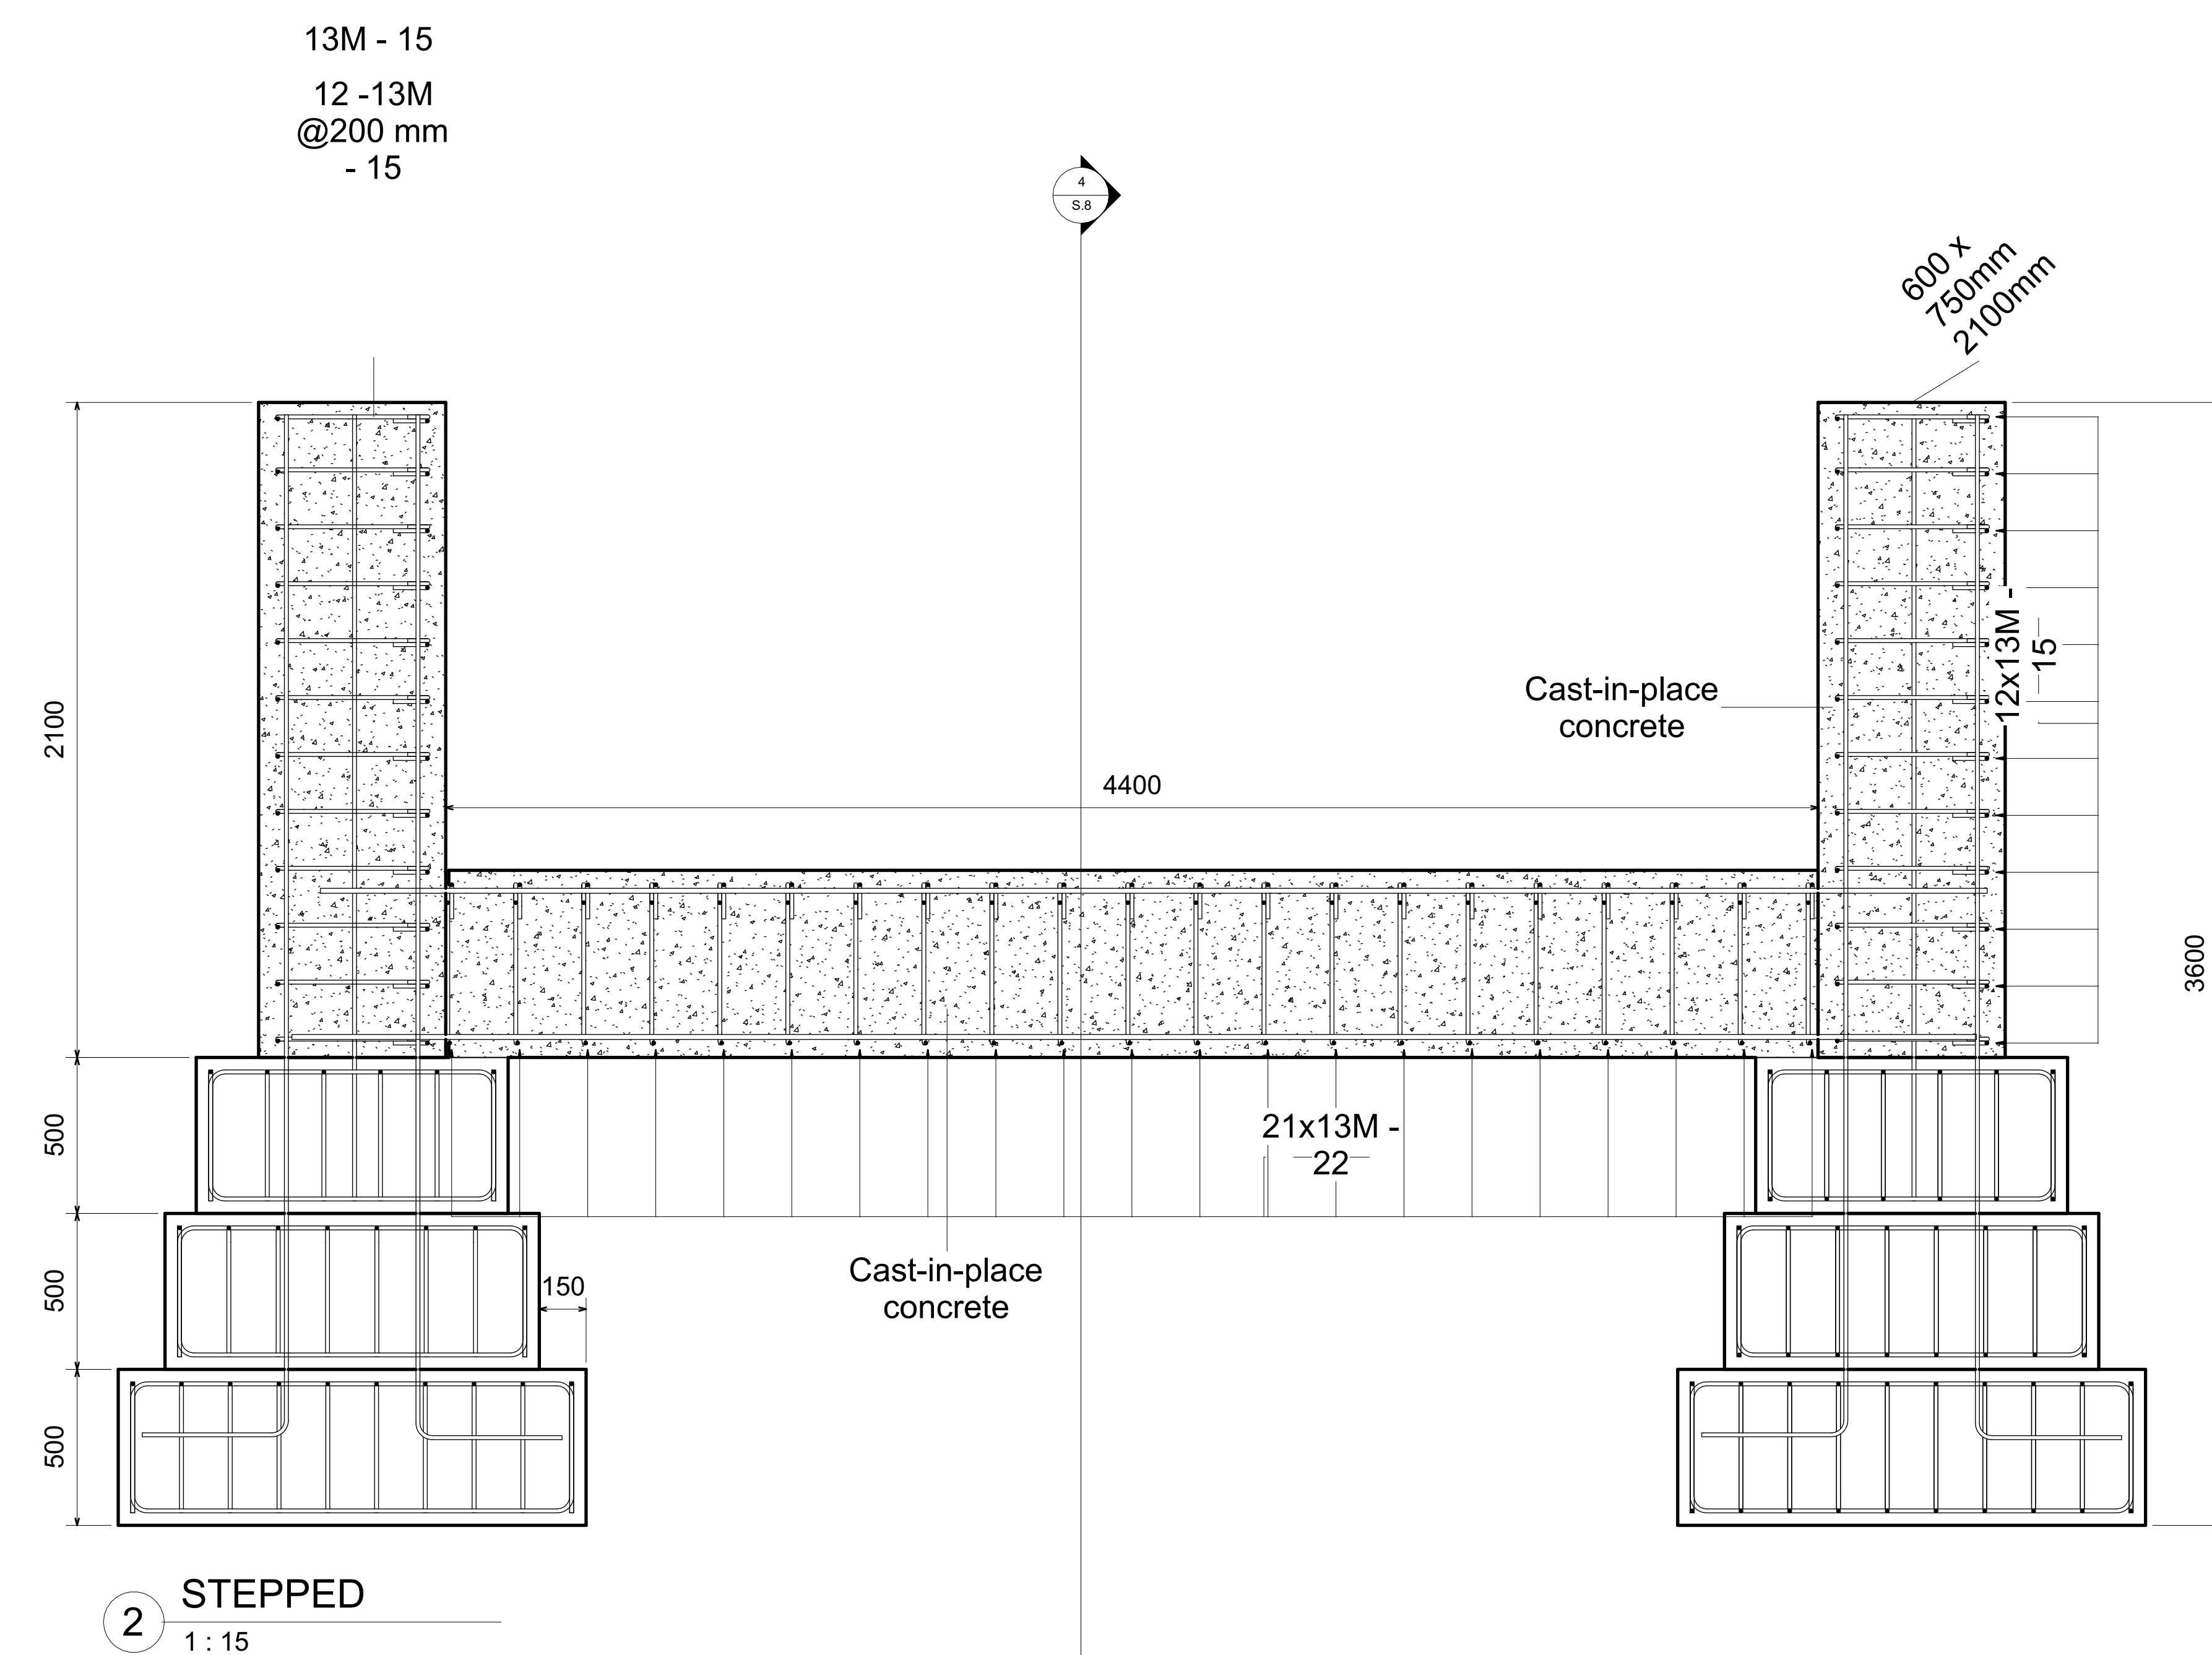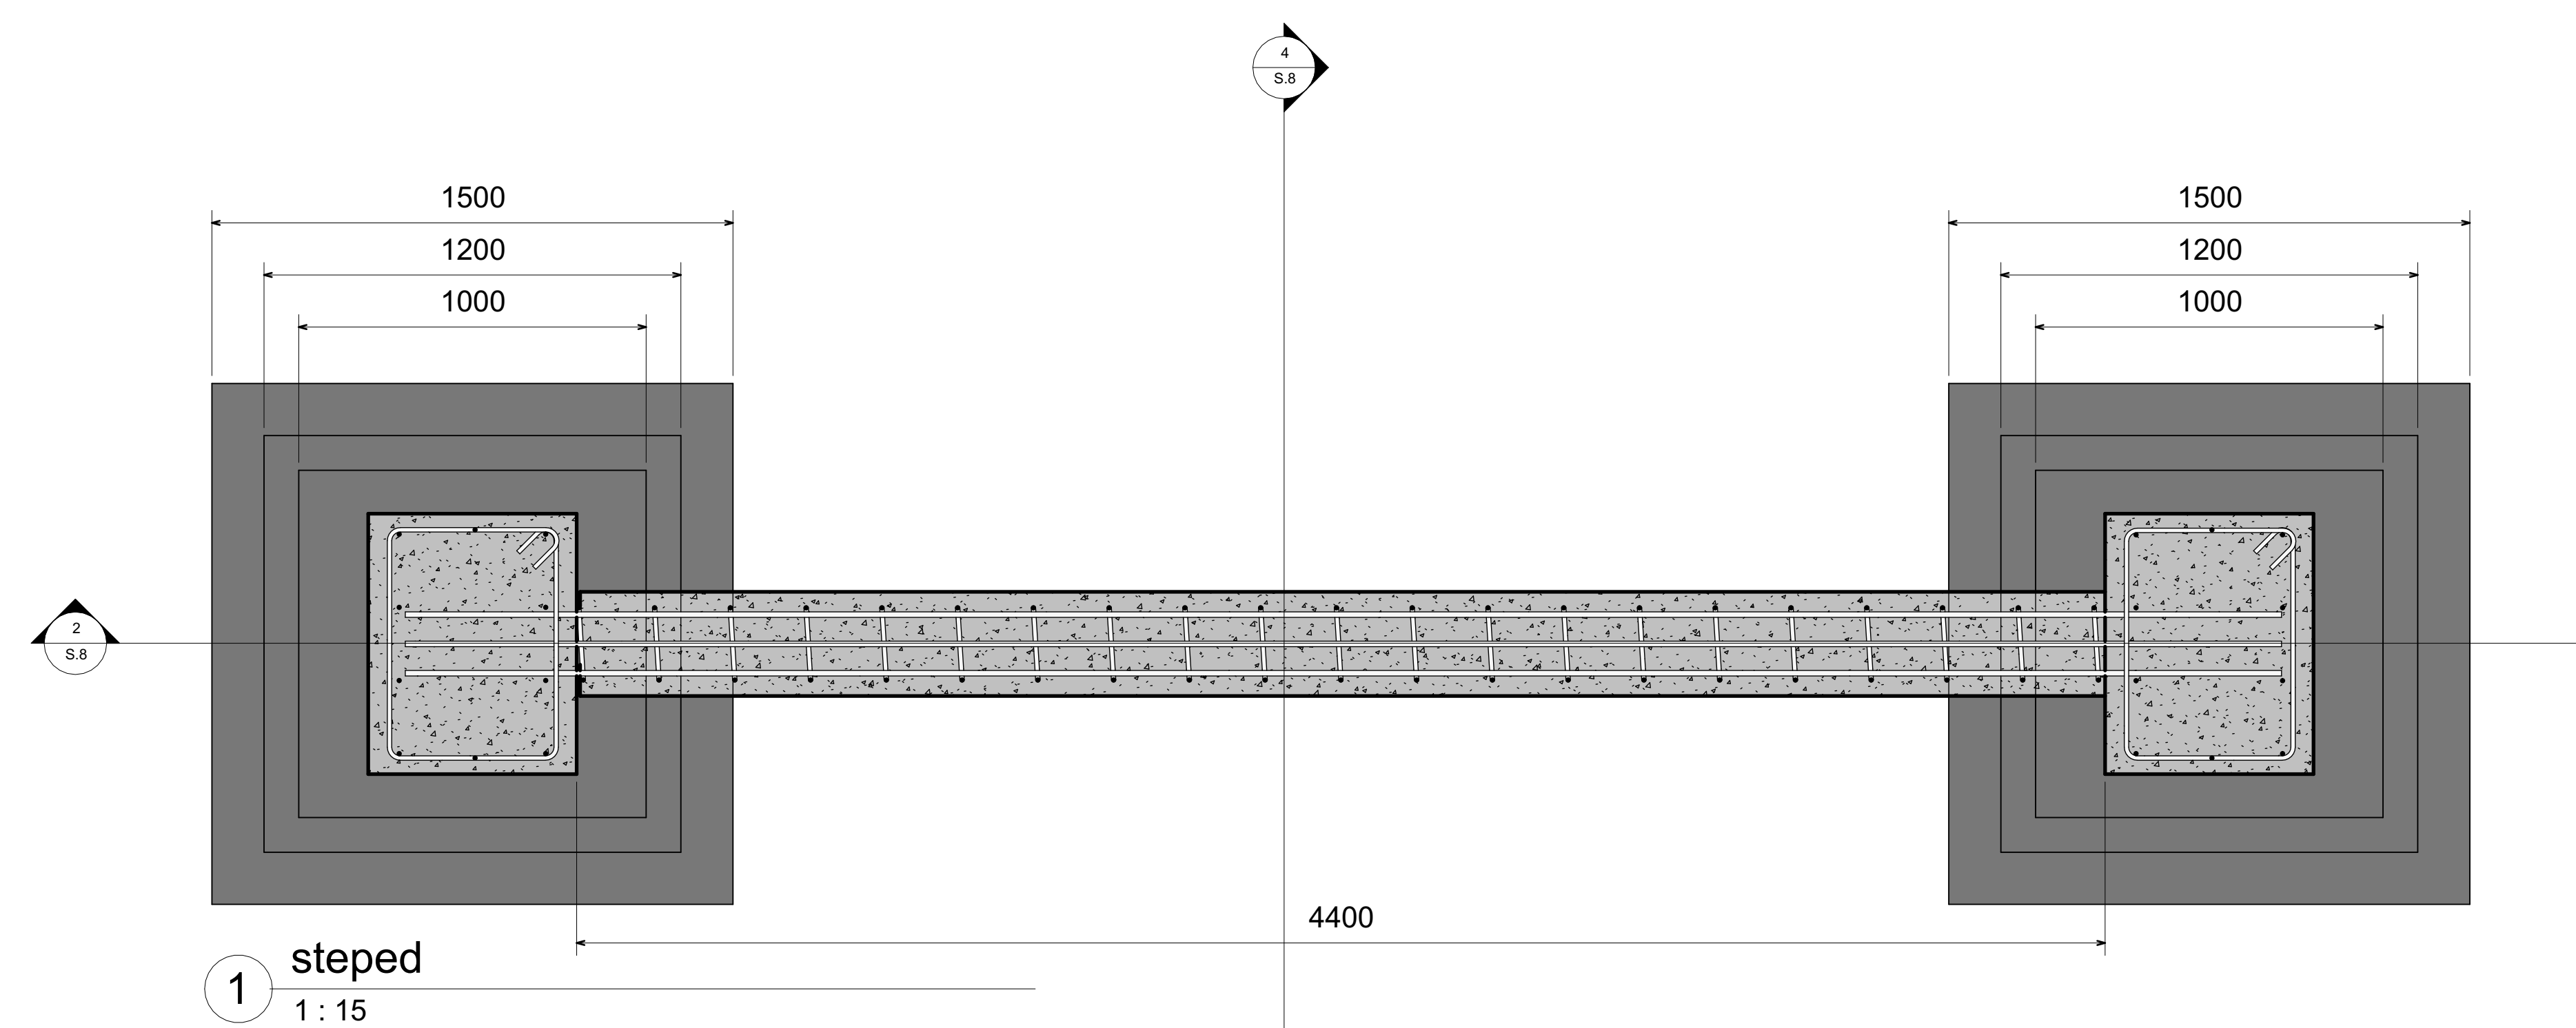

[illegible]


ARJUN K S
Apartment

Foundation Detail 01


Project number	0001
Date	23 December 2024
Drawn by	Arjun K S
Checked by	Cadd International

S.8


Scale	1 : 15
-------	--------

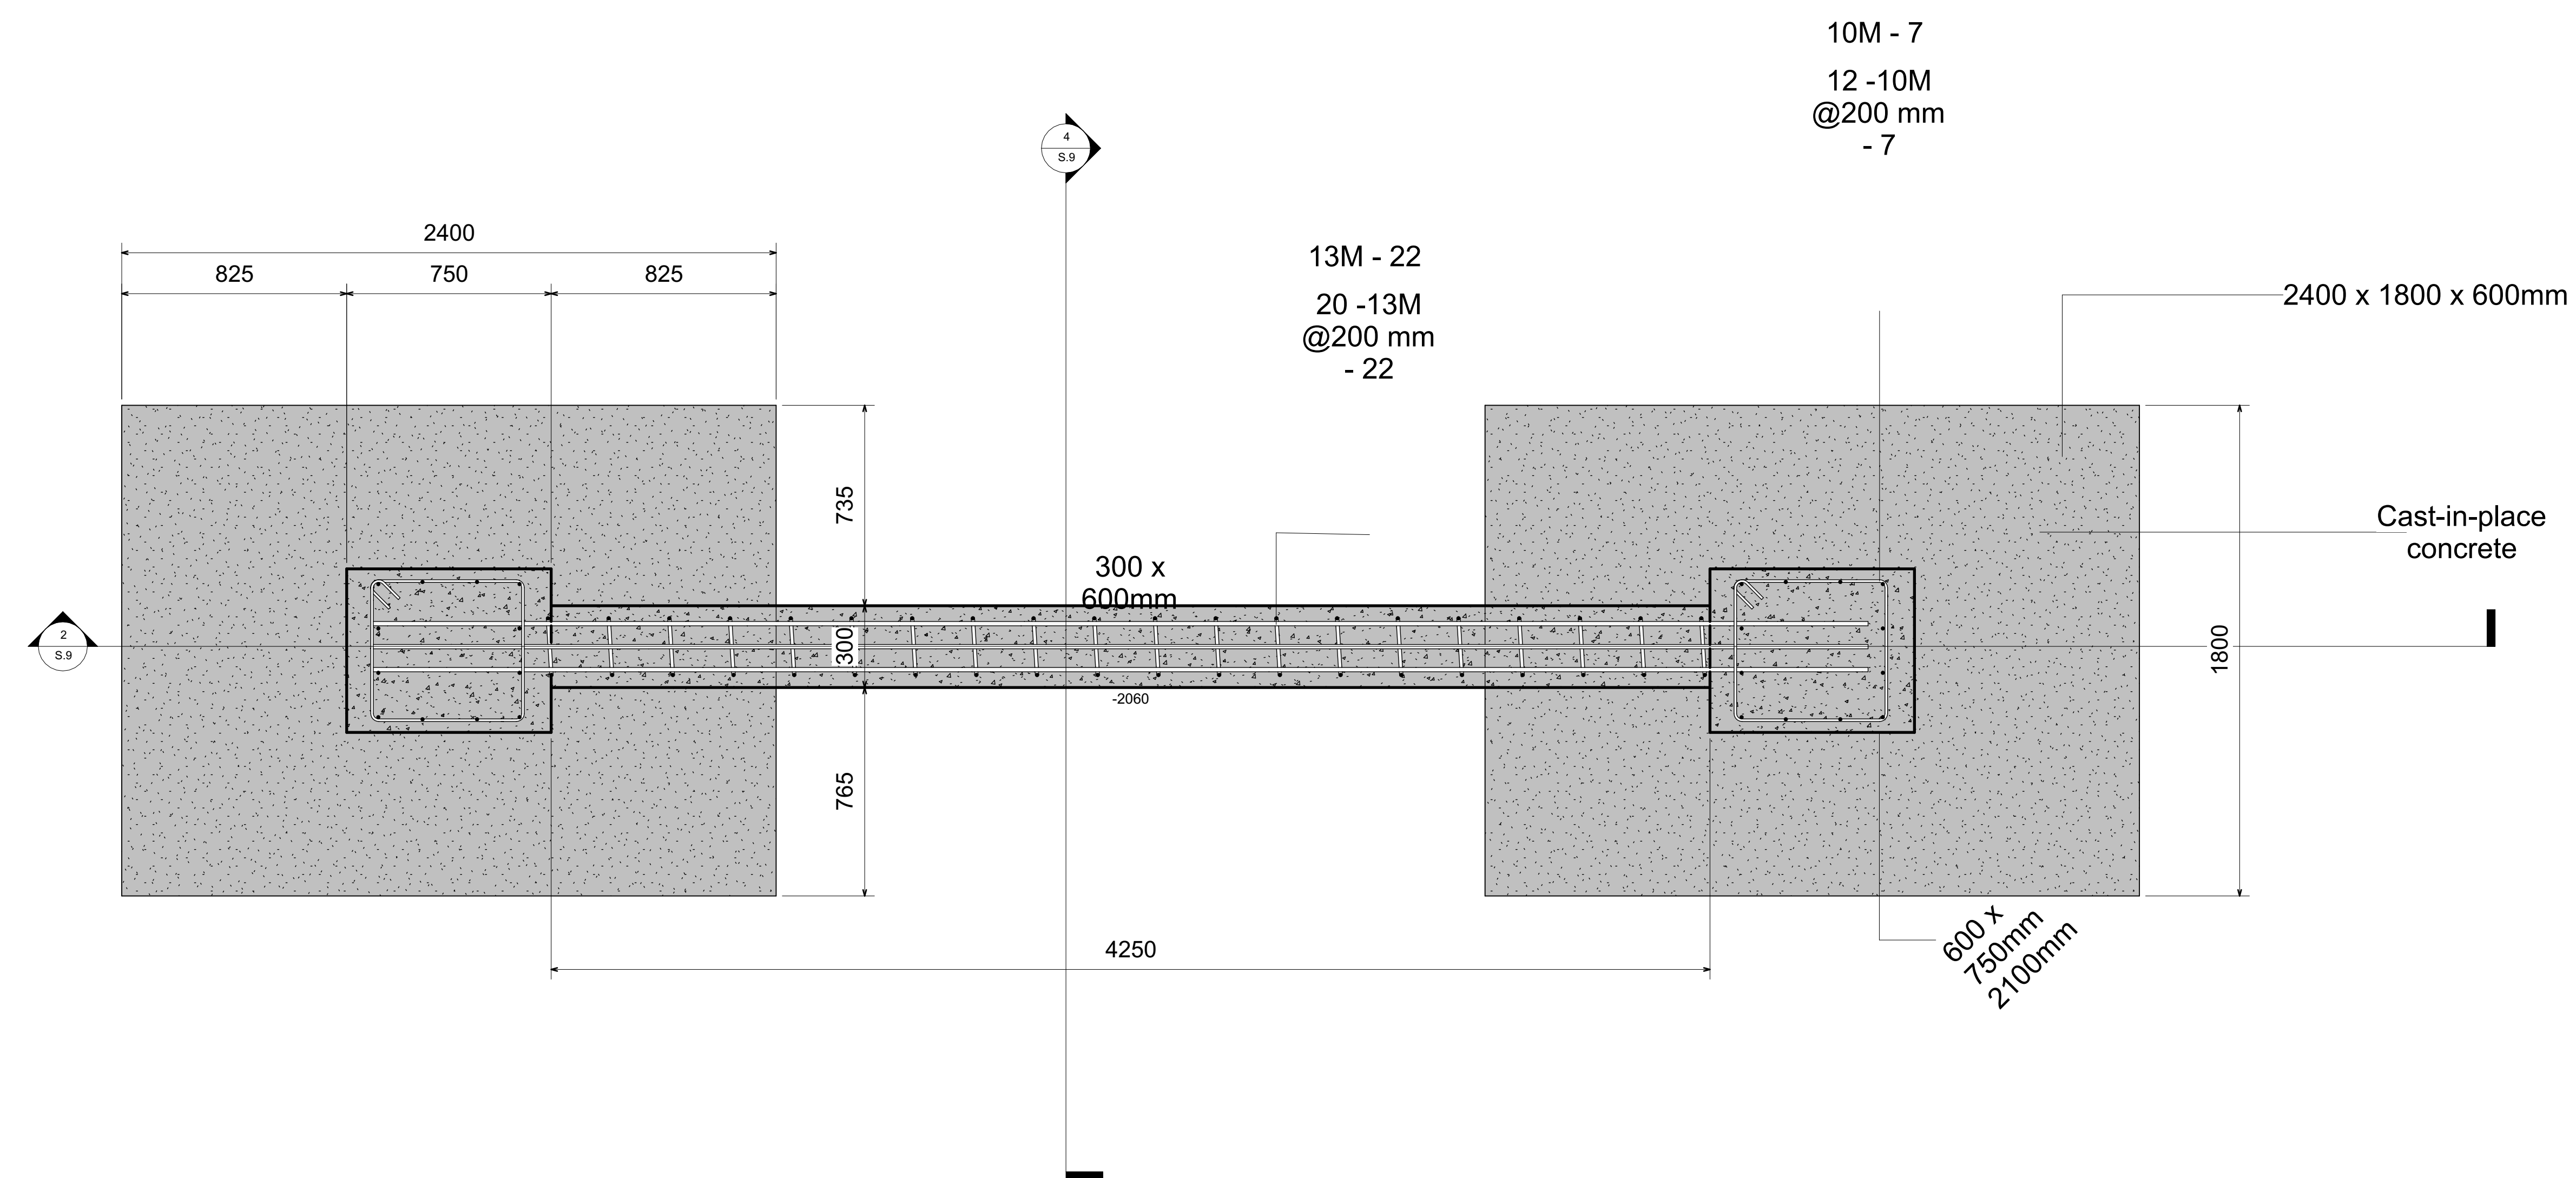


1 isolated
1 : 15

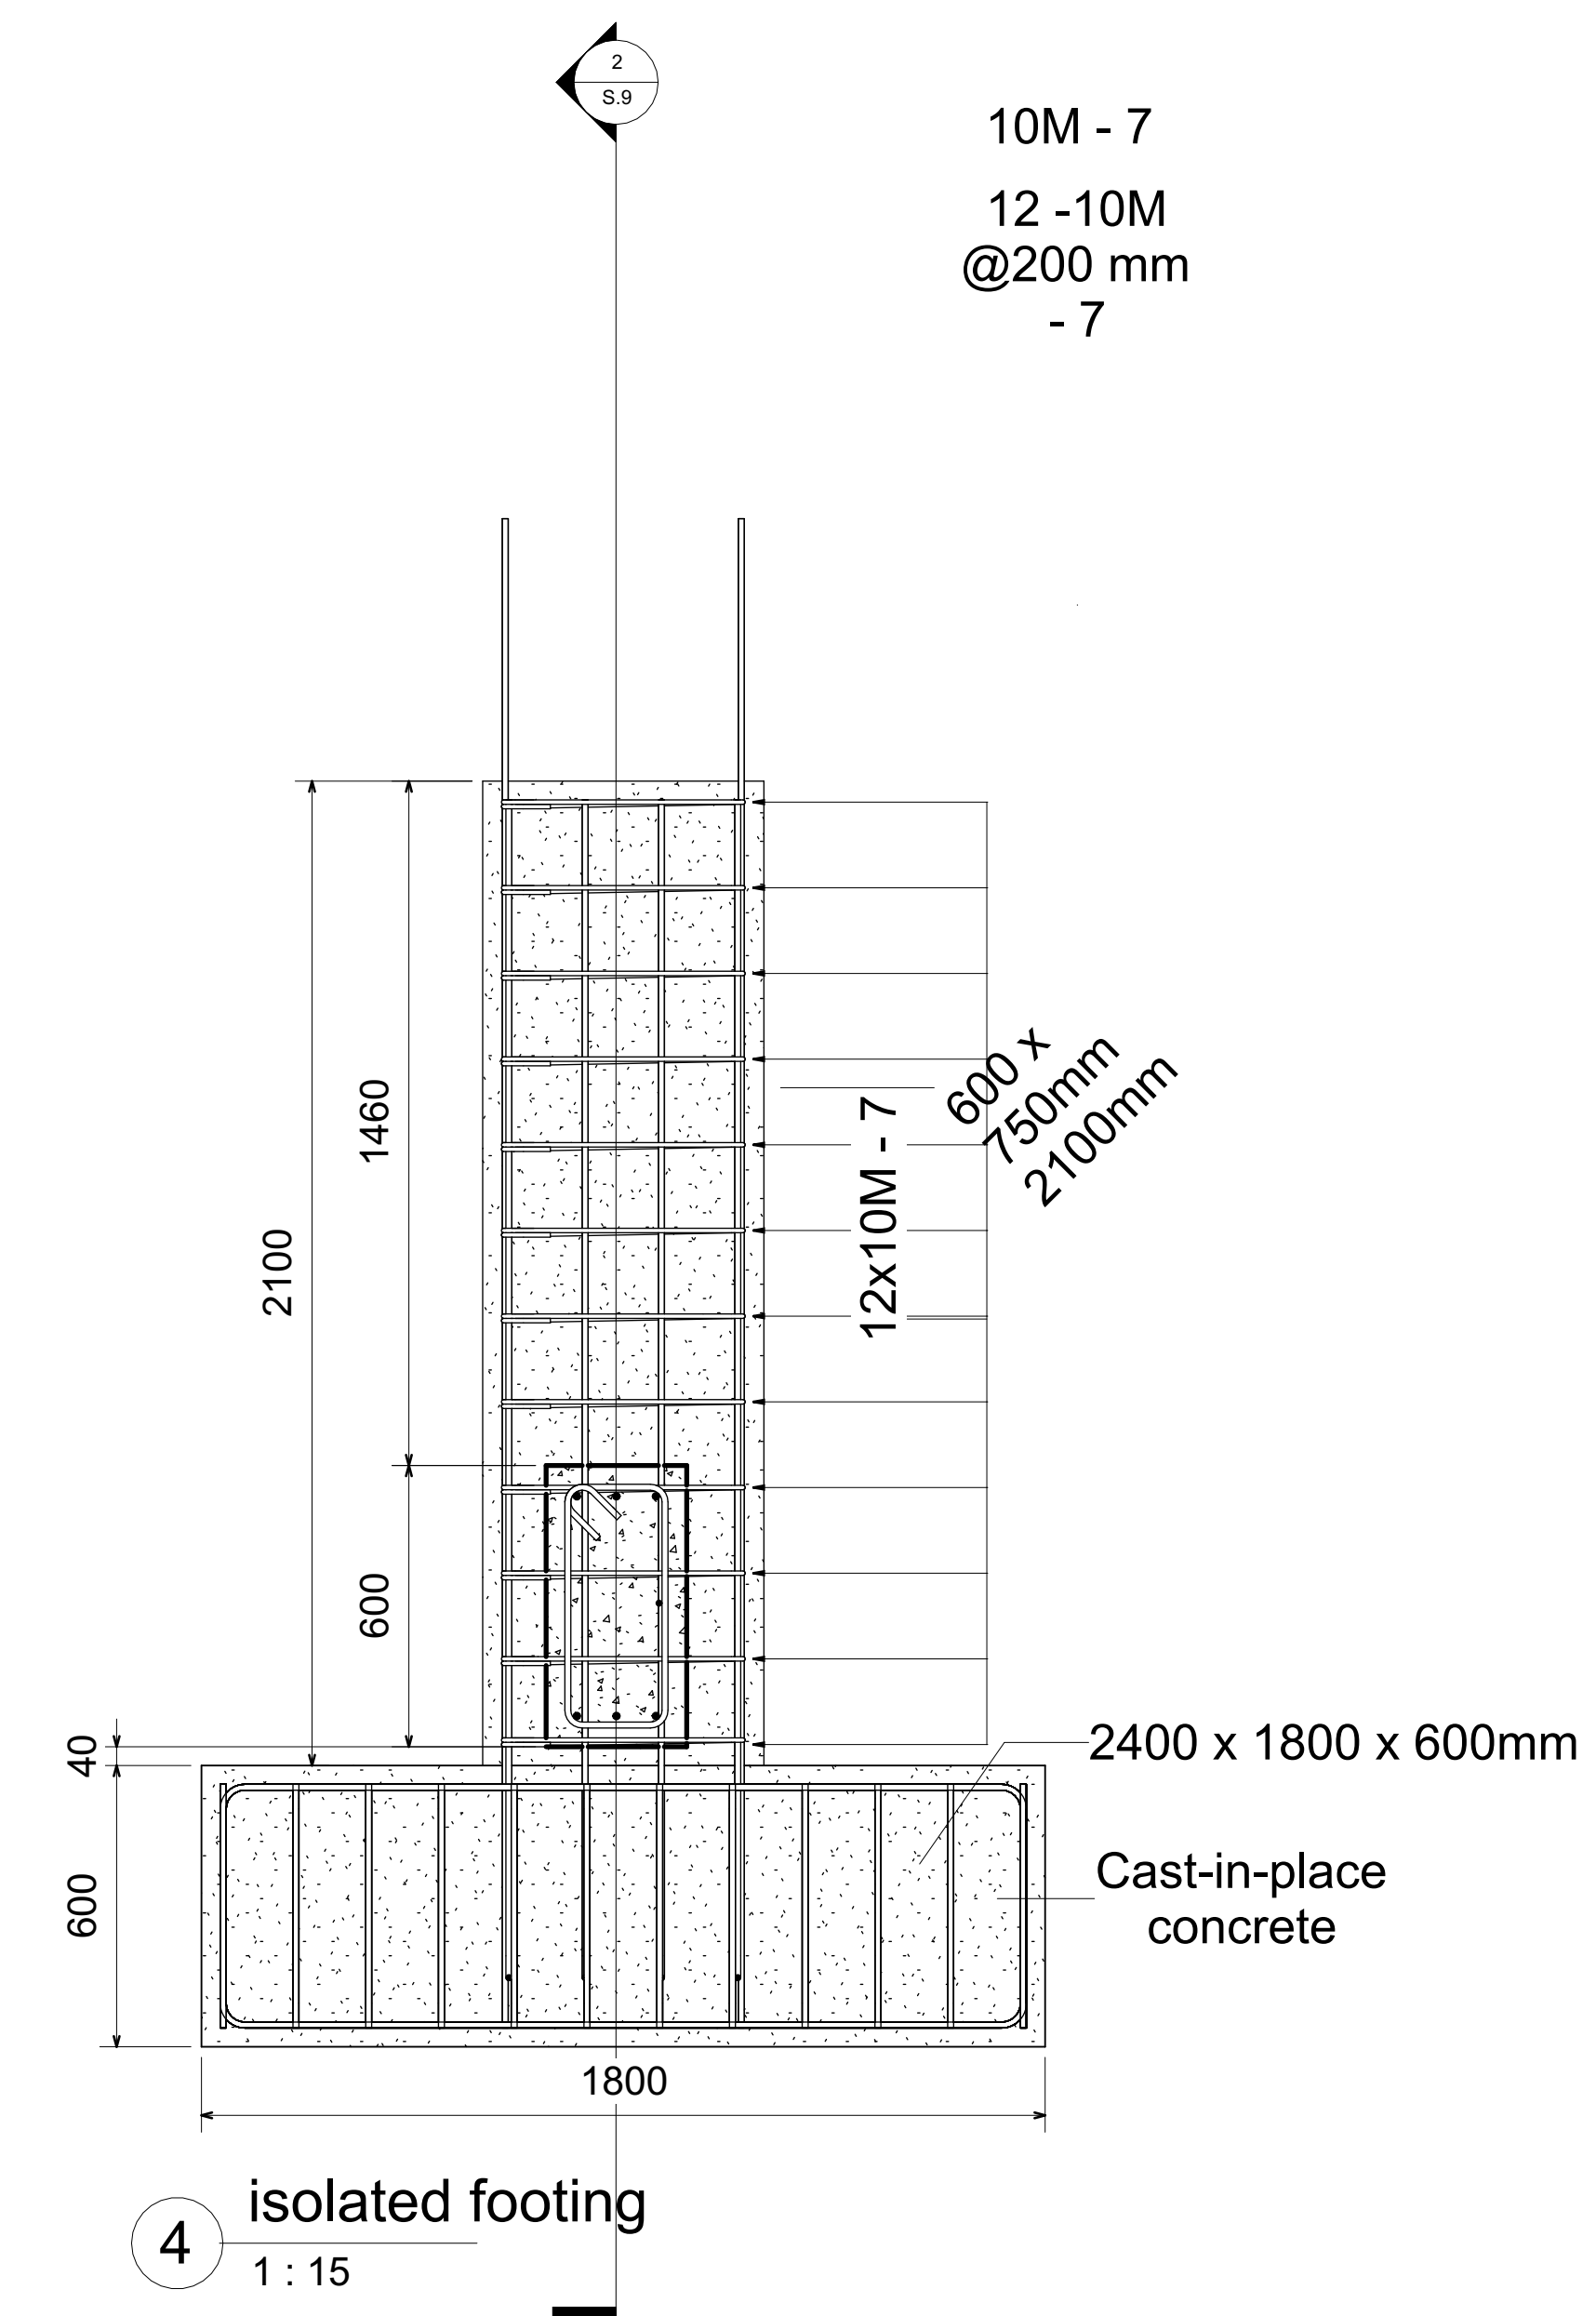

4 isolated footing
1 : 15

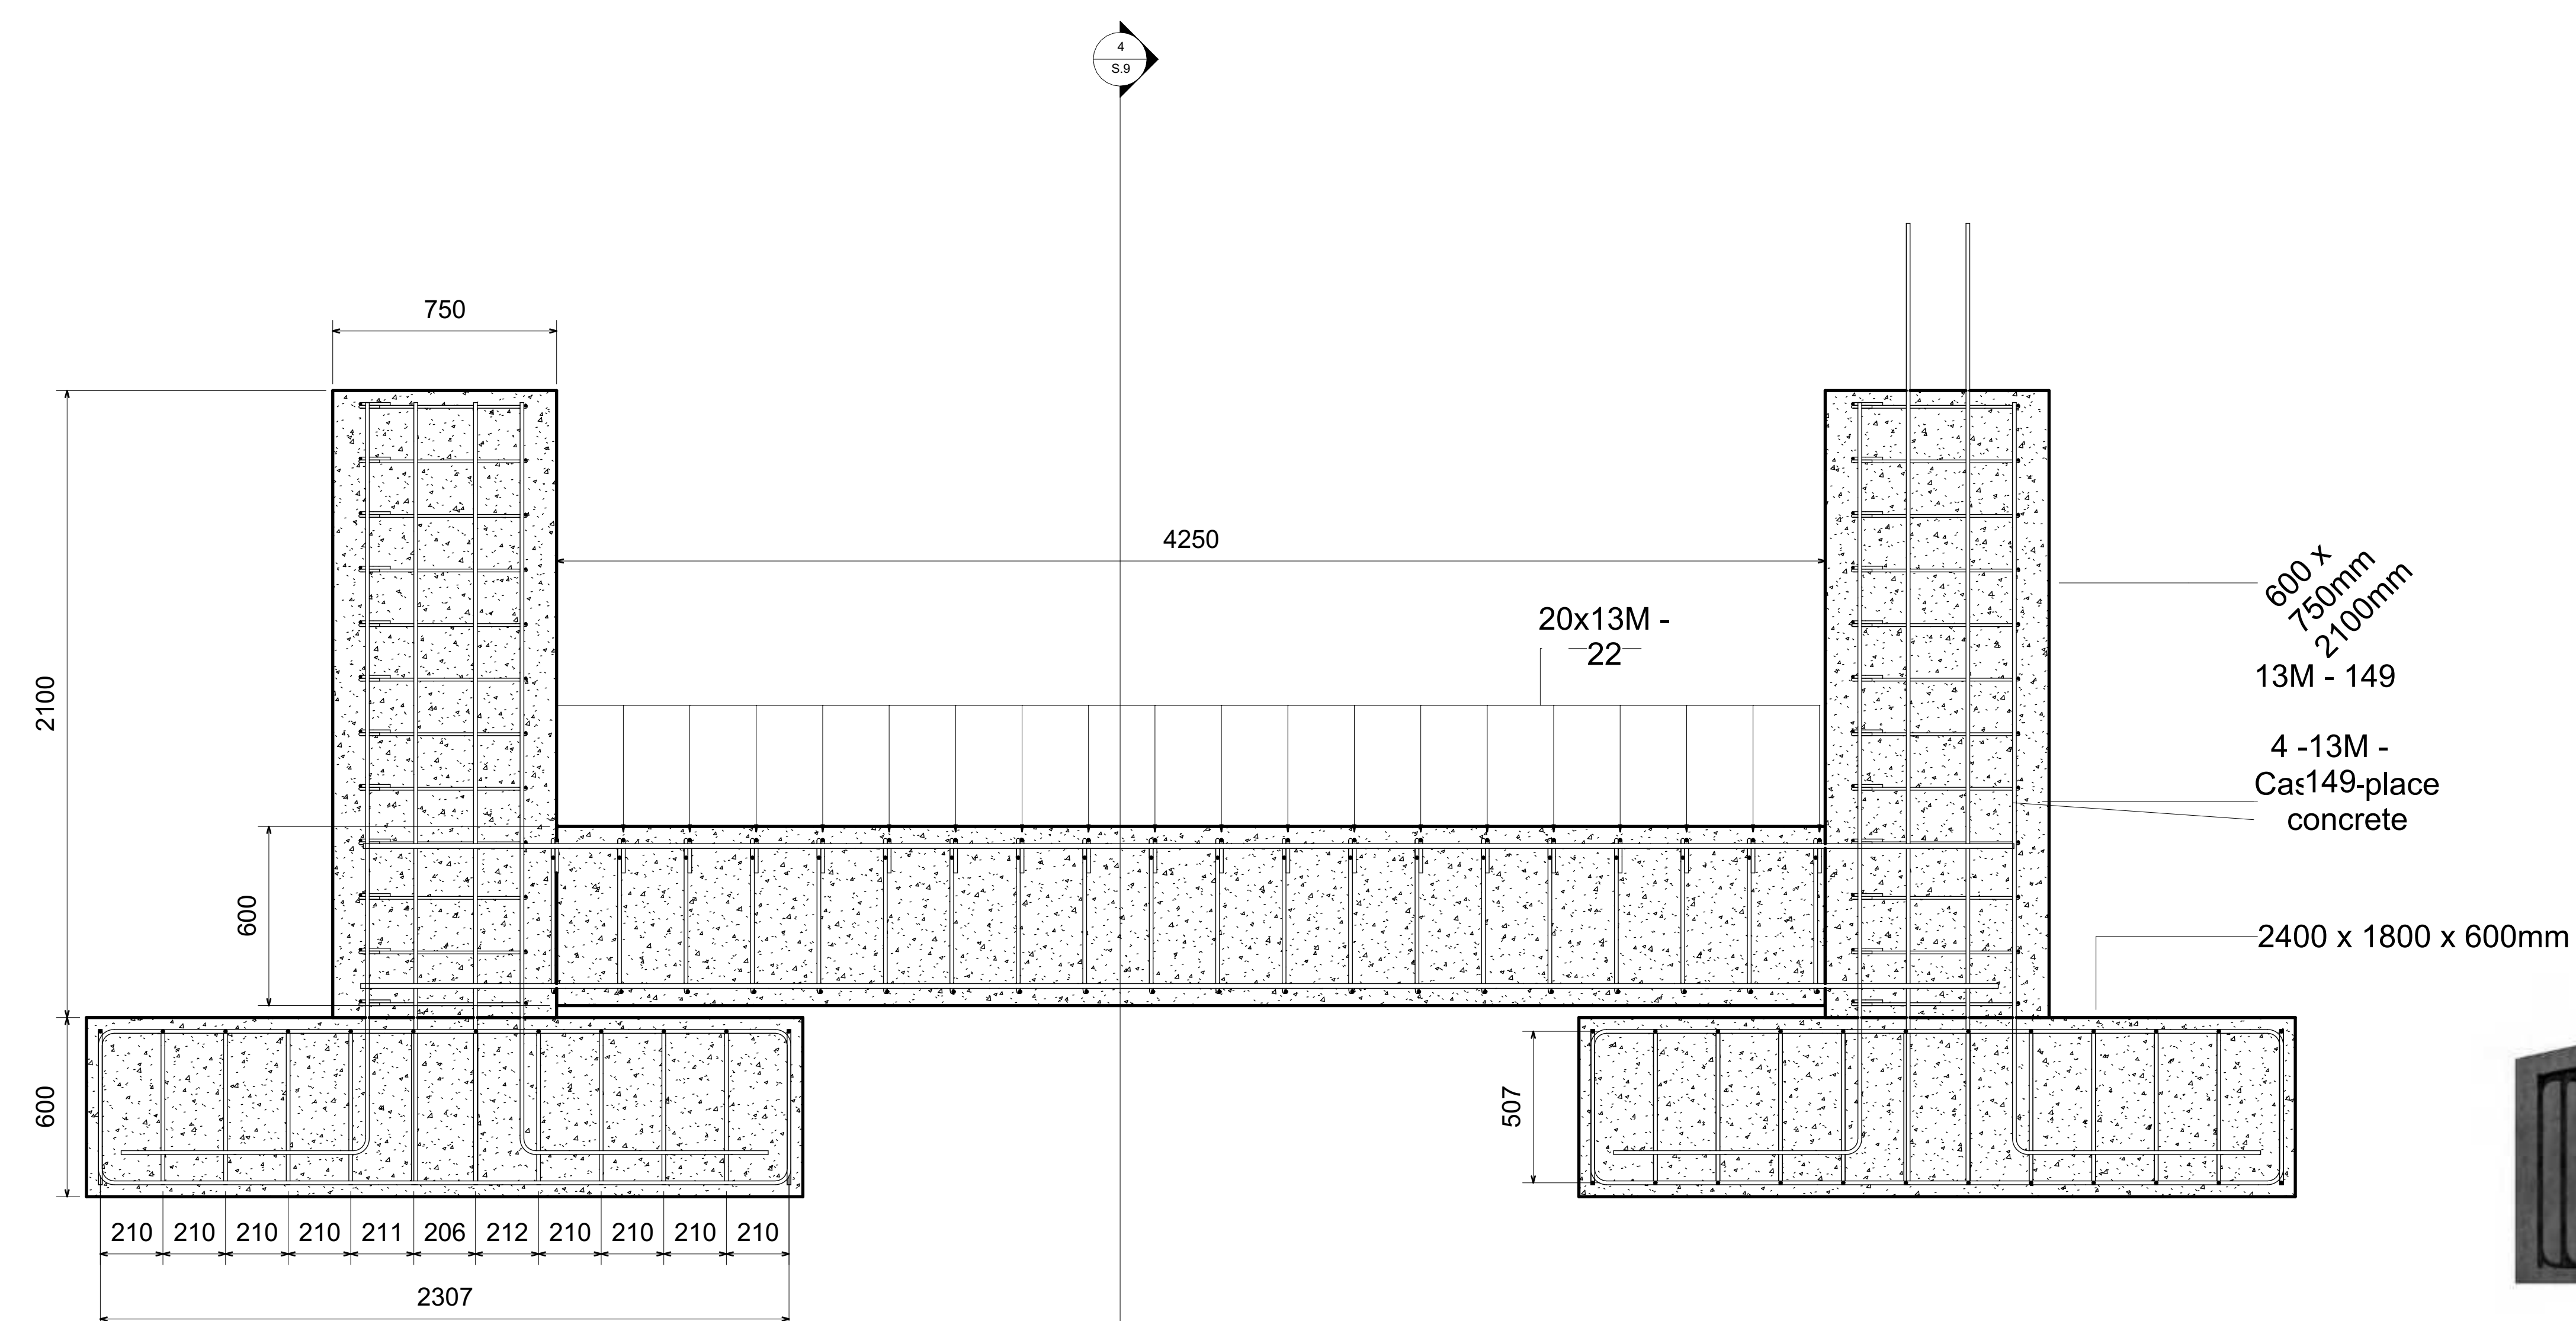

2 isolated
1 : 15

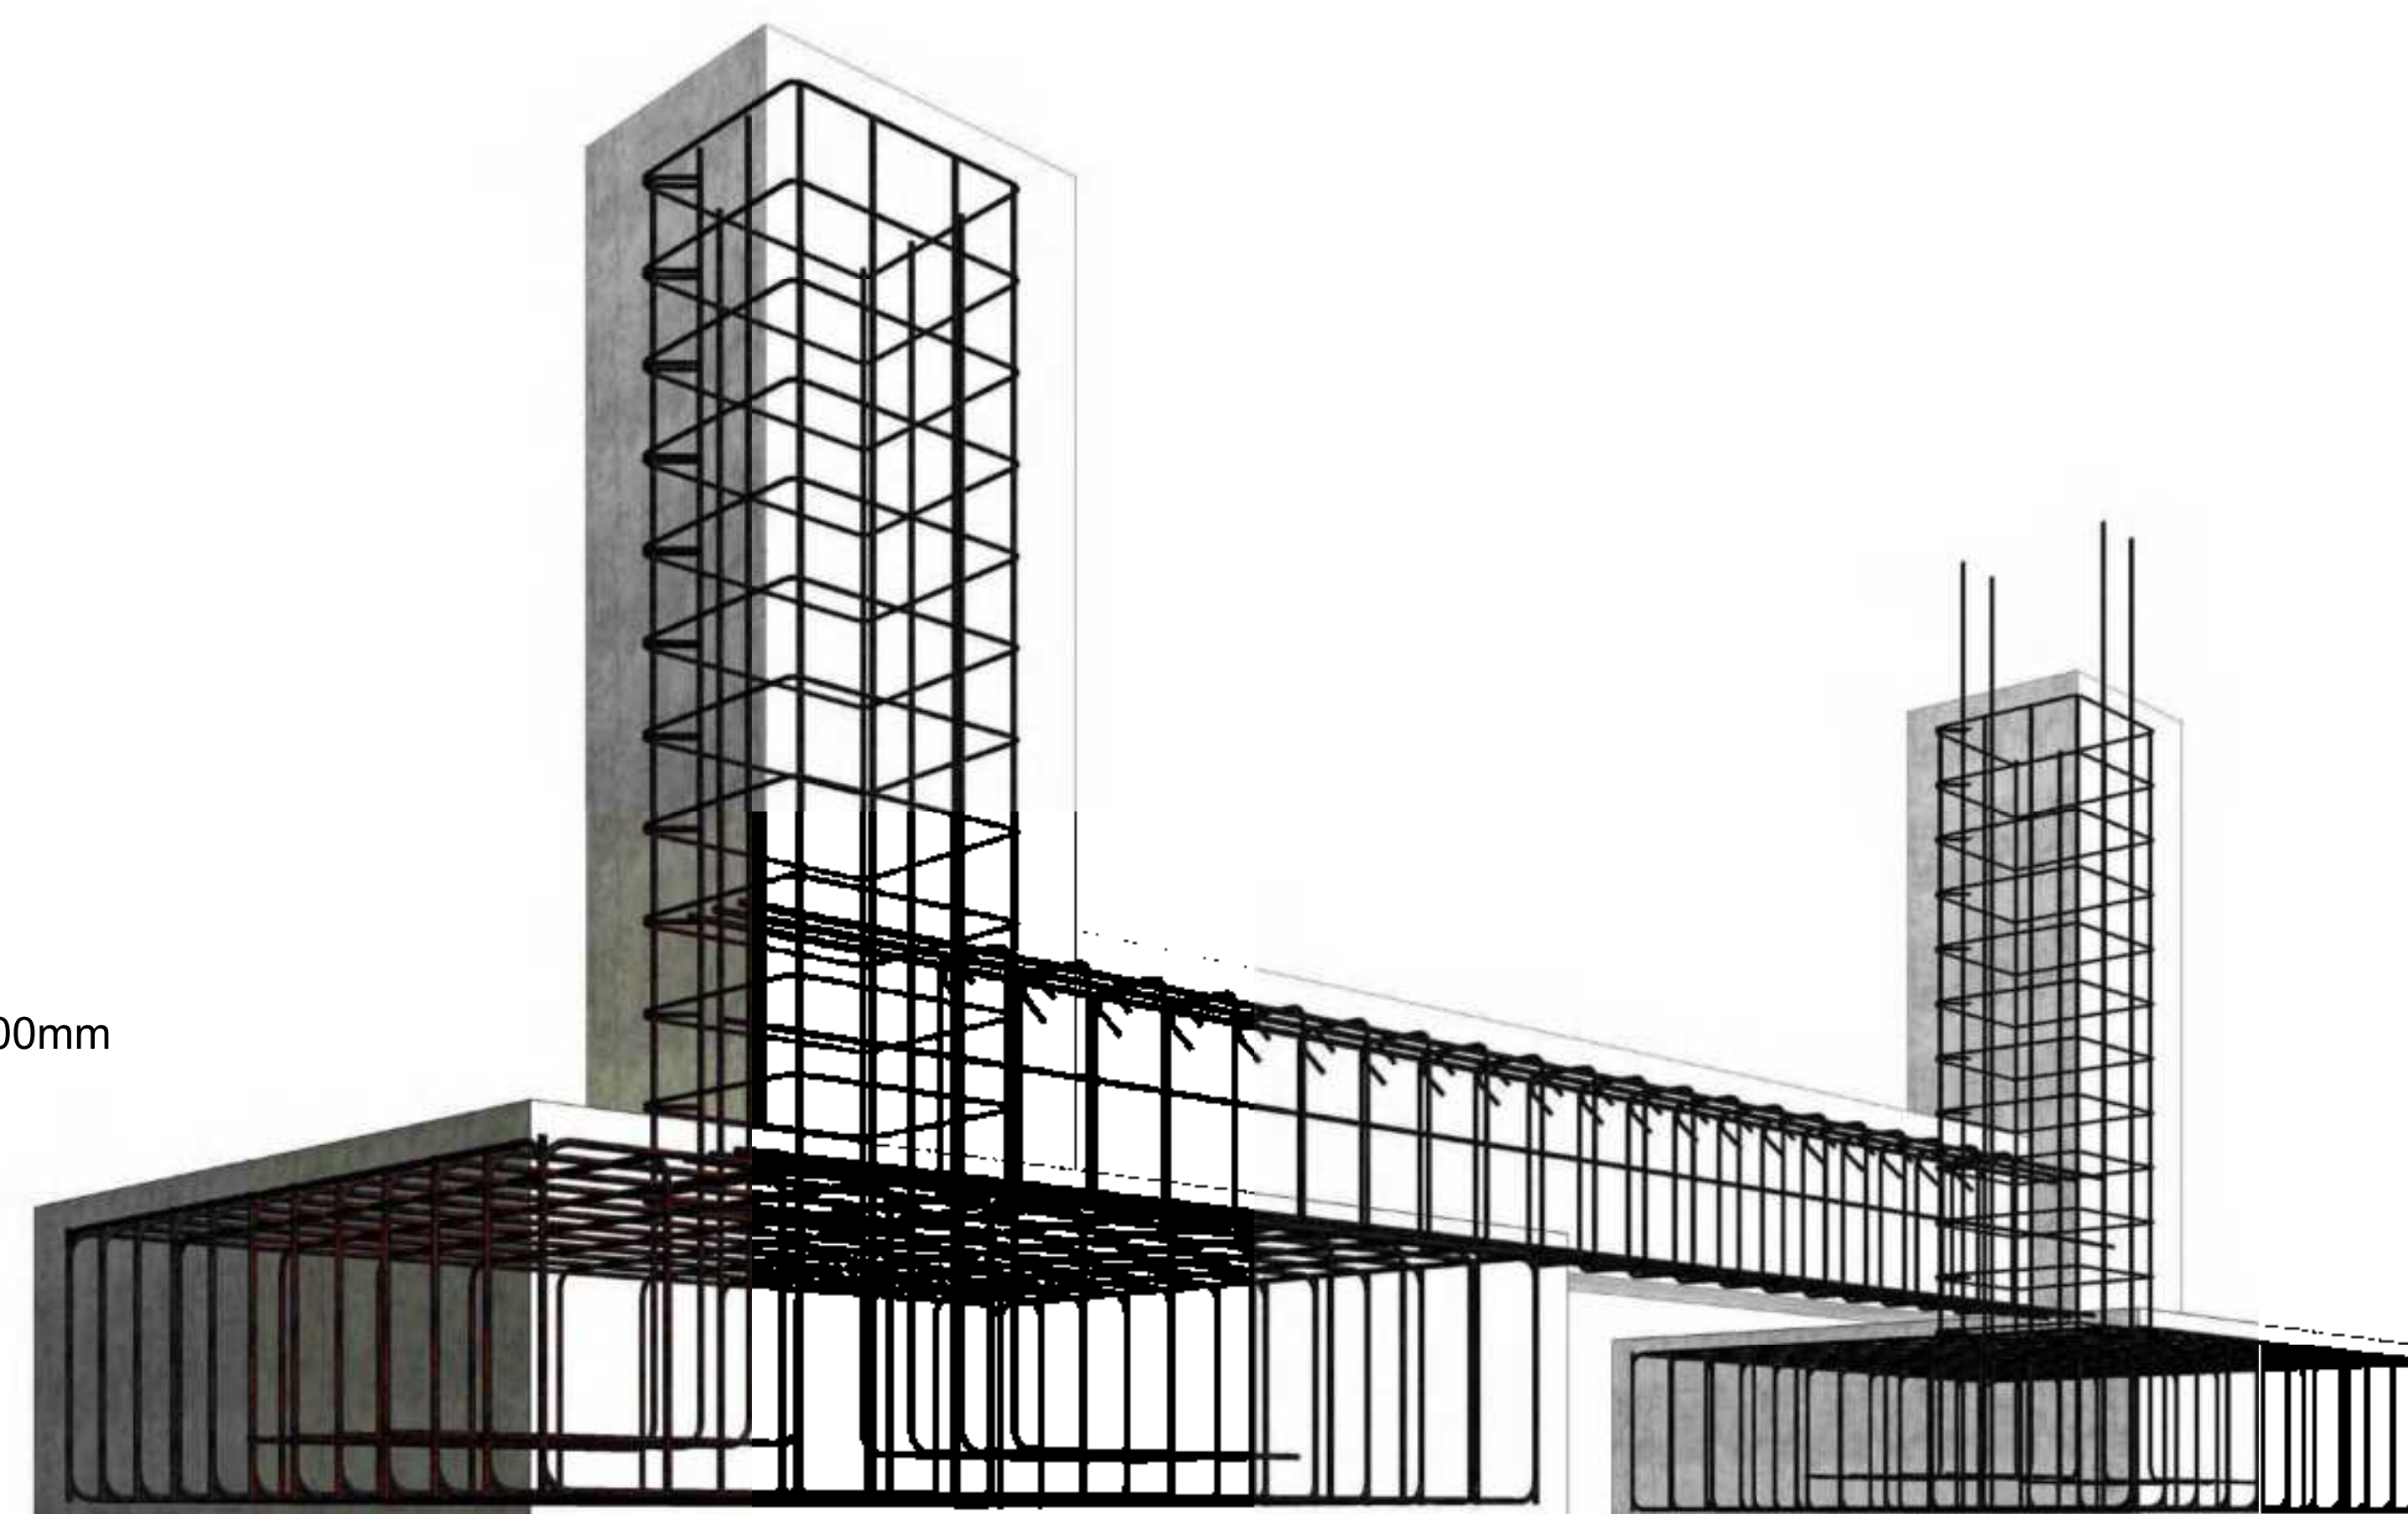

3 3D View 3

[illegible]





ARJUN K S
Apartment

Foundation Detail 02

Project number	0001
Date	23 December 2024
Drawn by	Arjun K S
Checked by	Cadd International

S.9

Scale	1 : 15
-------	--------

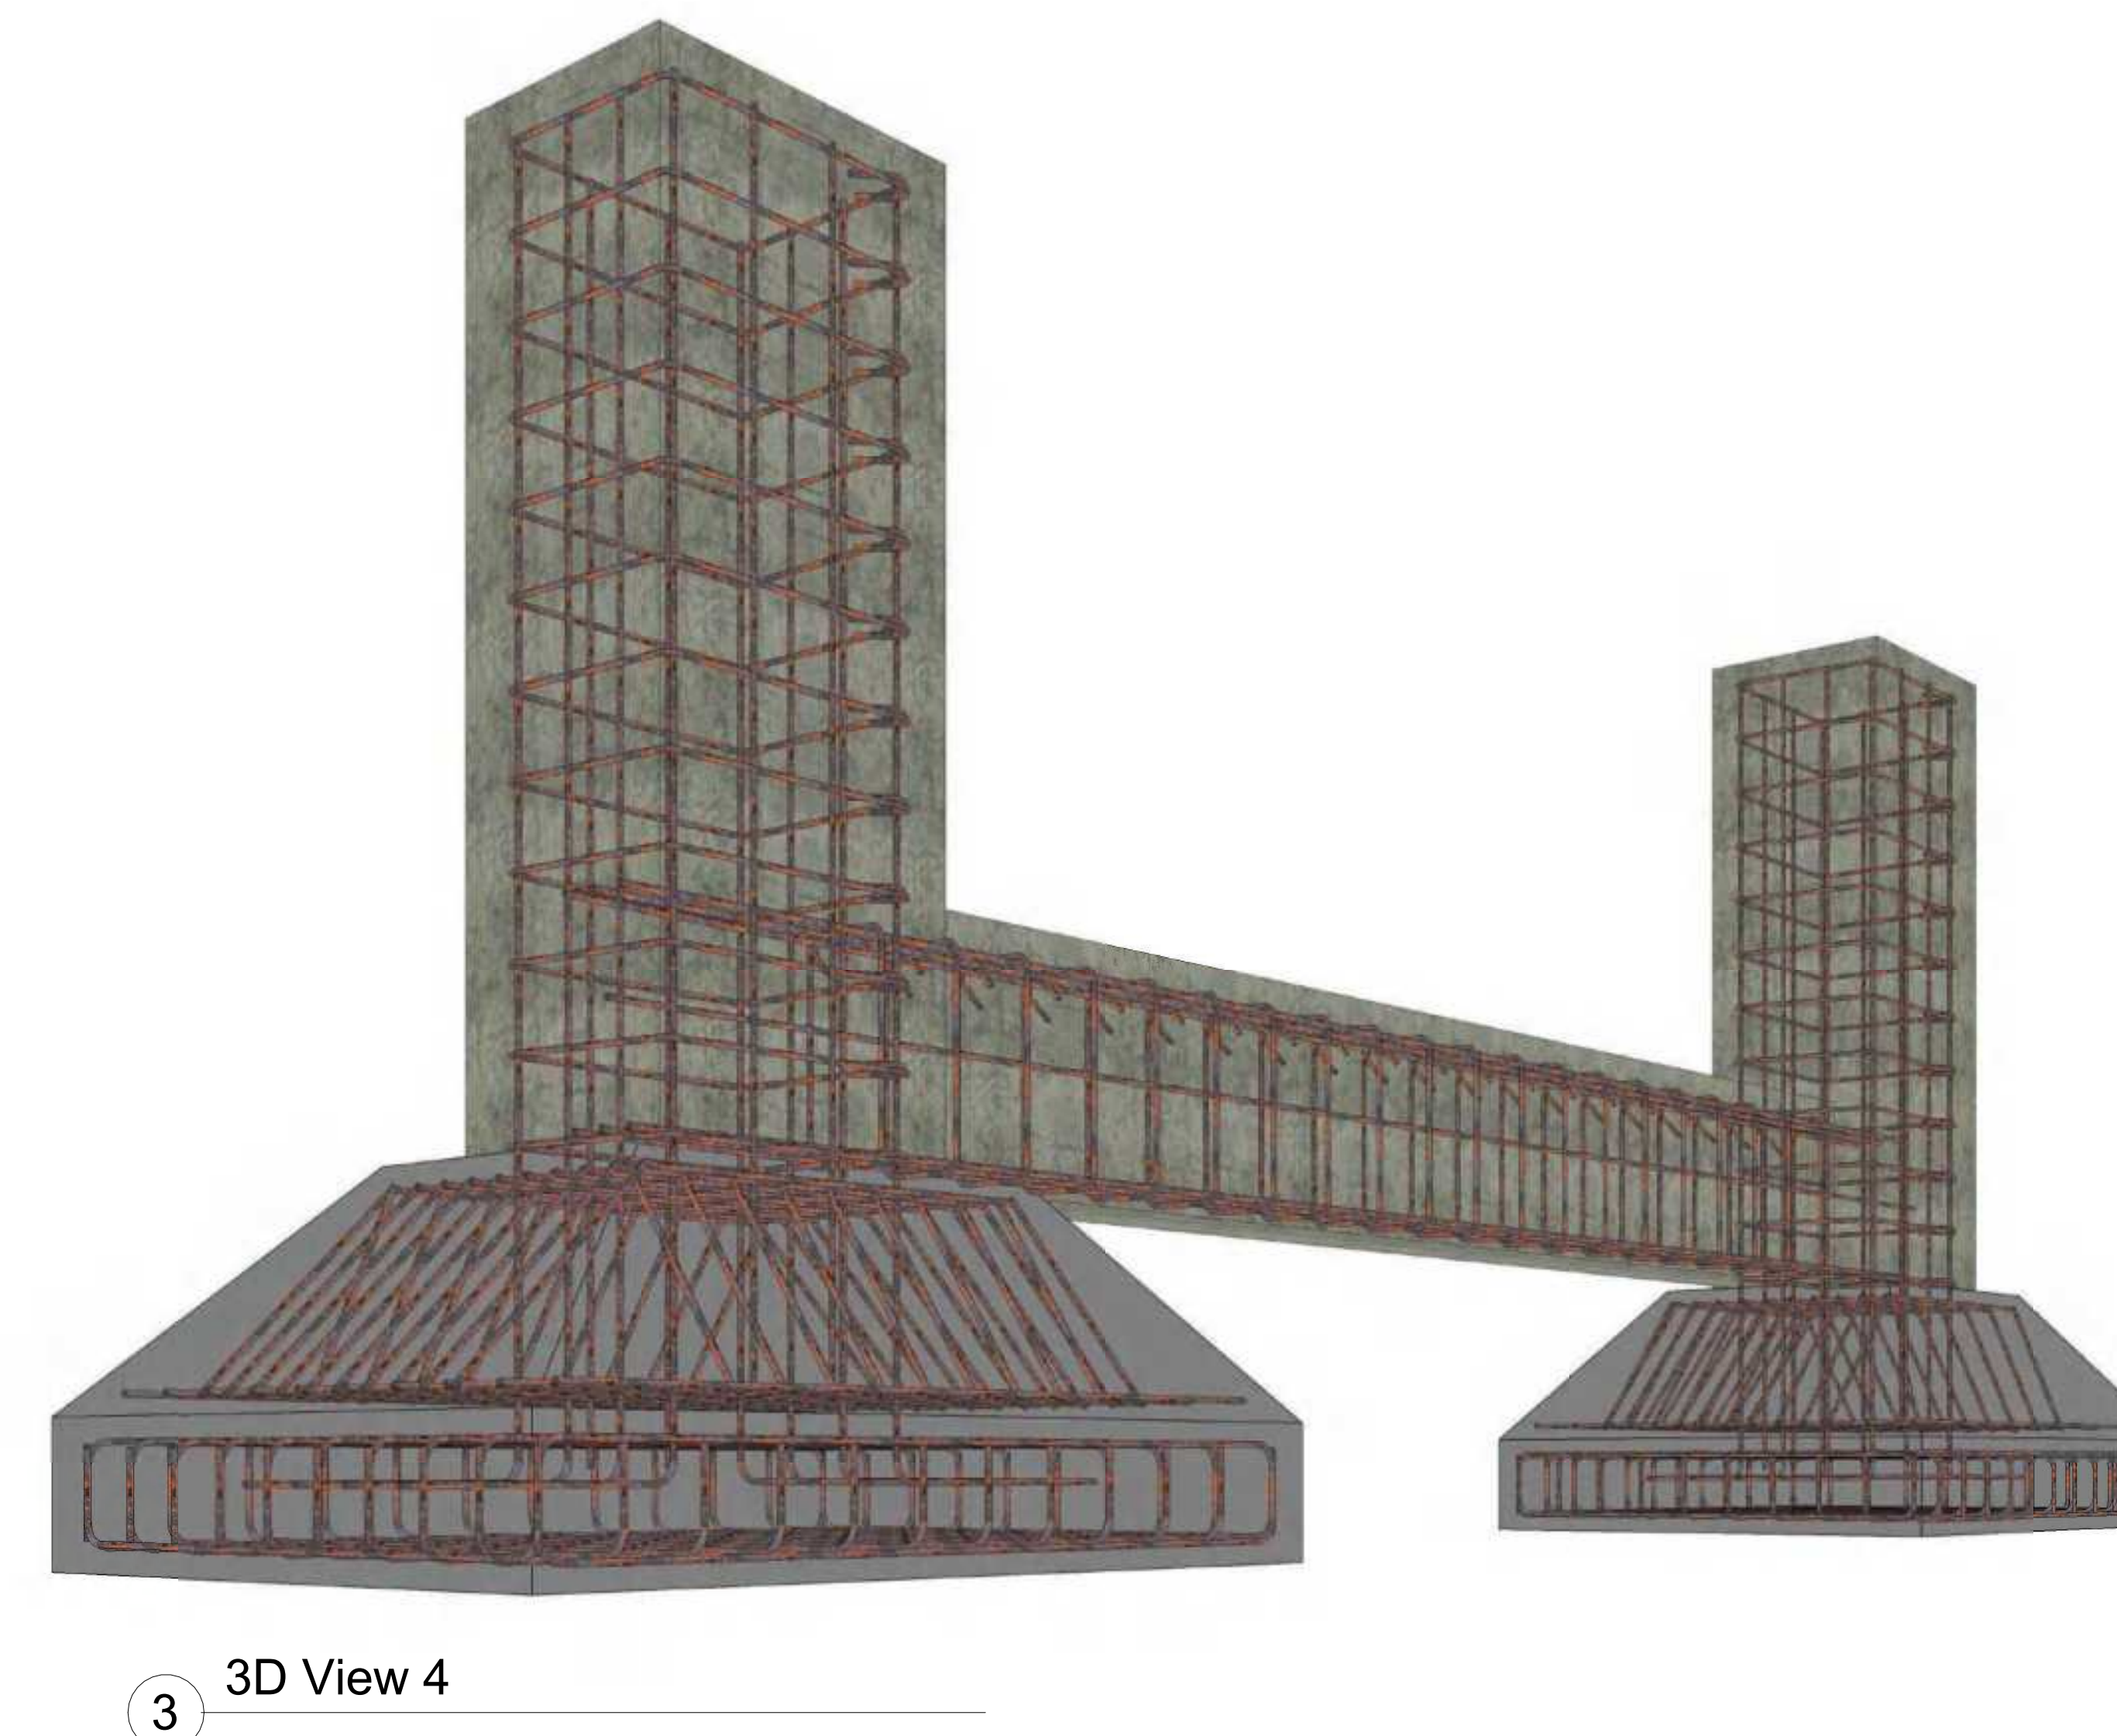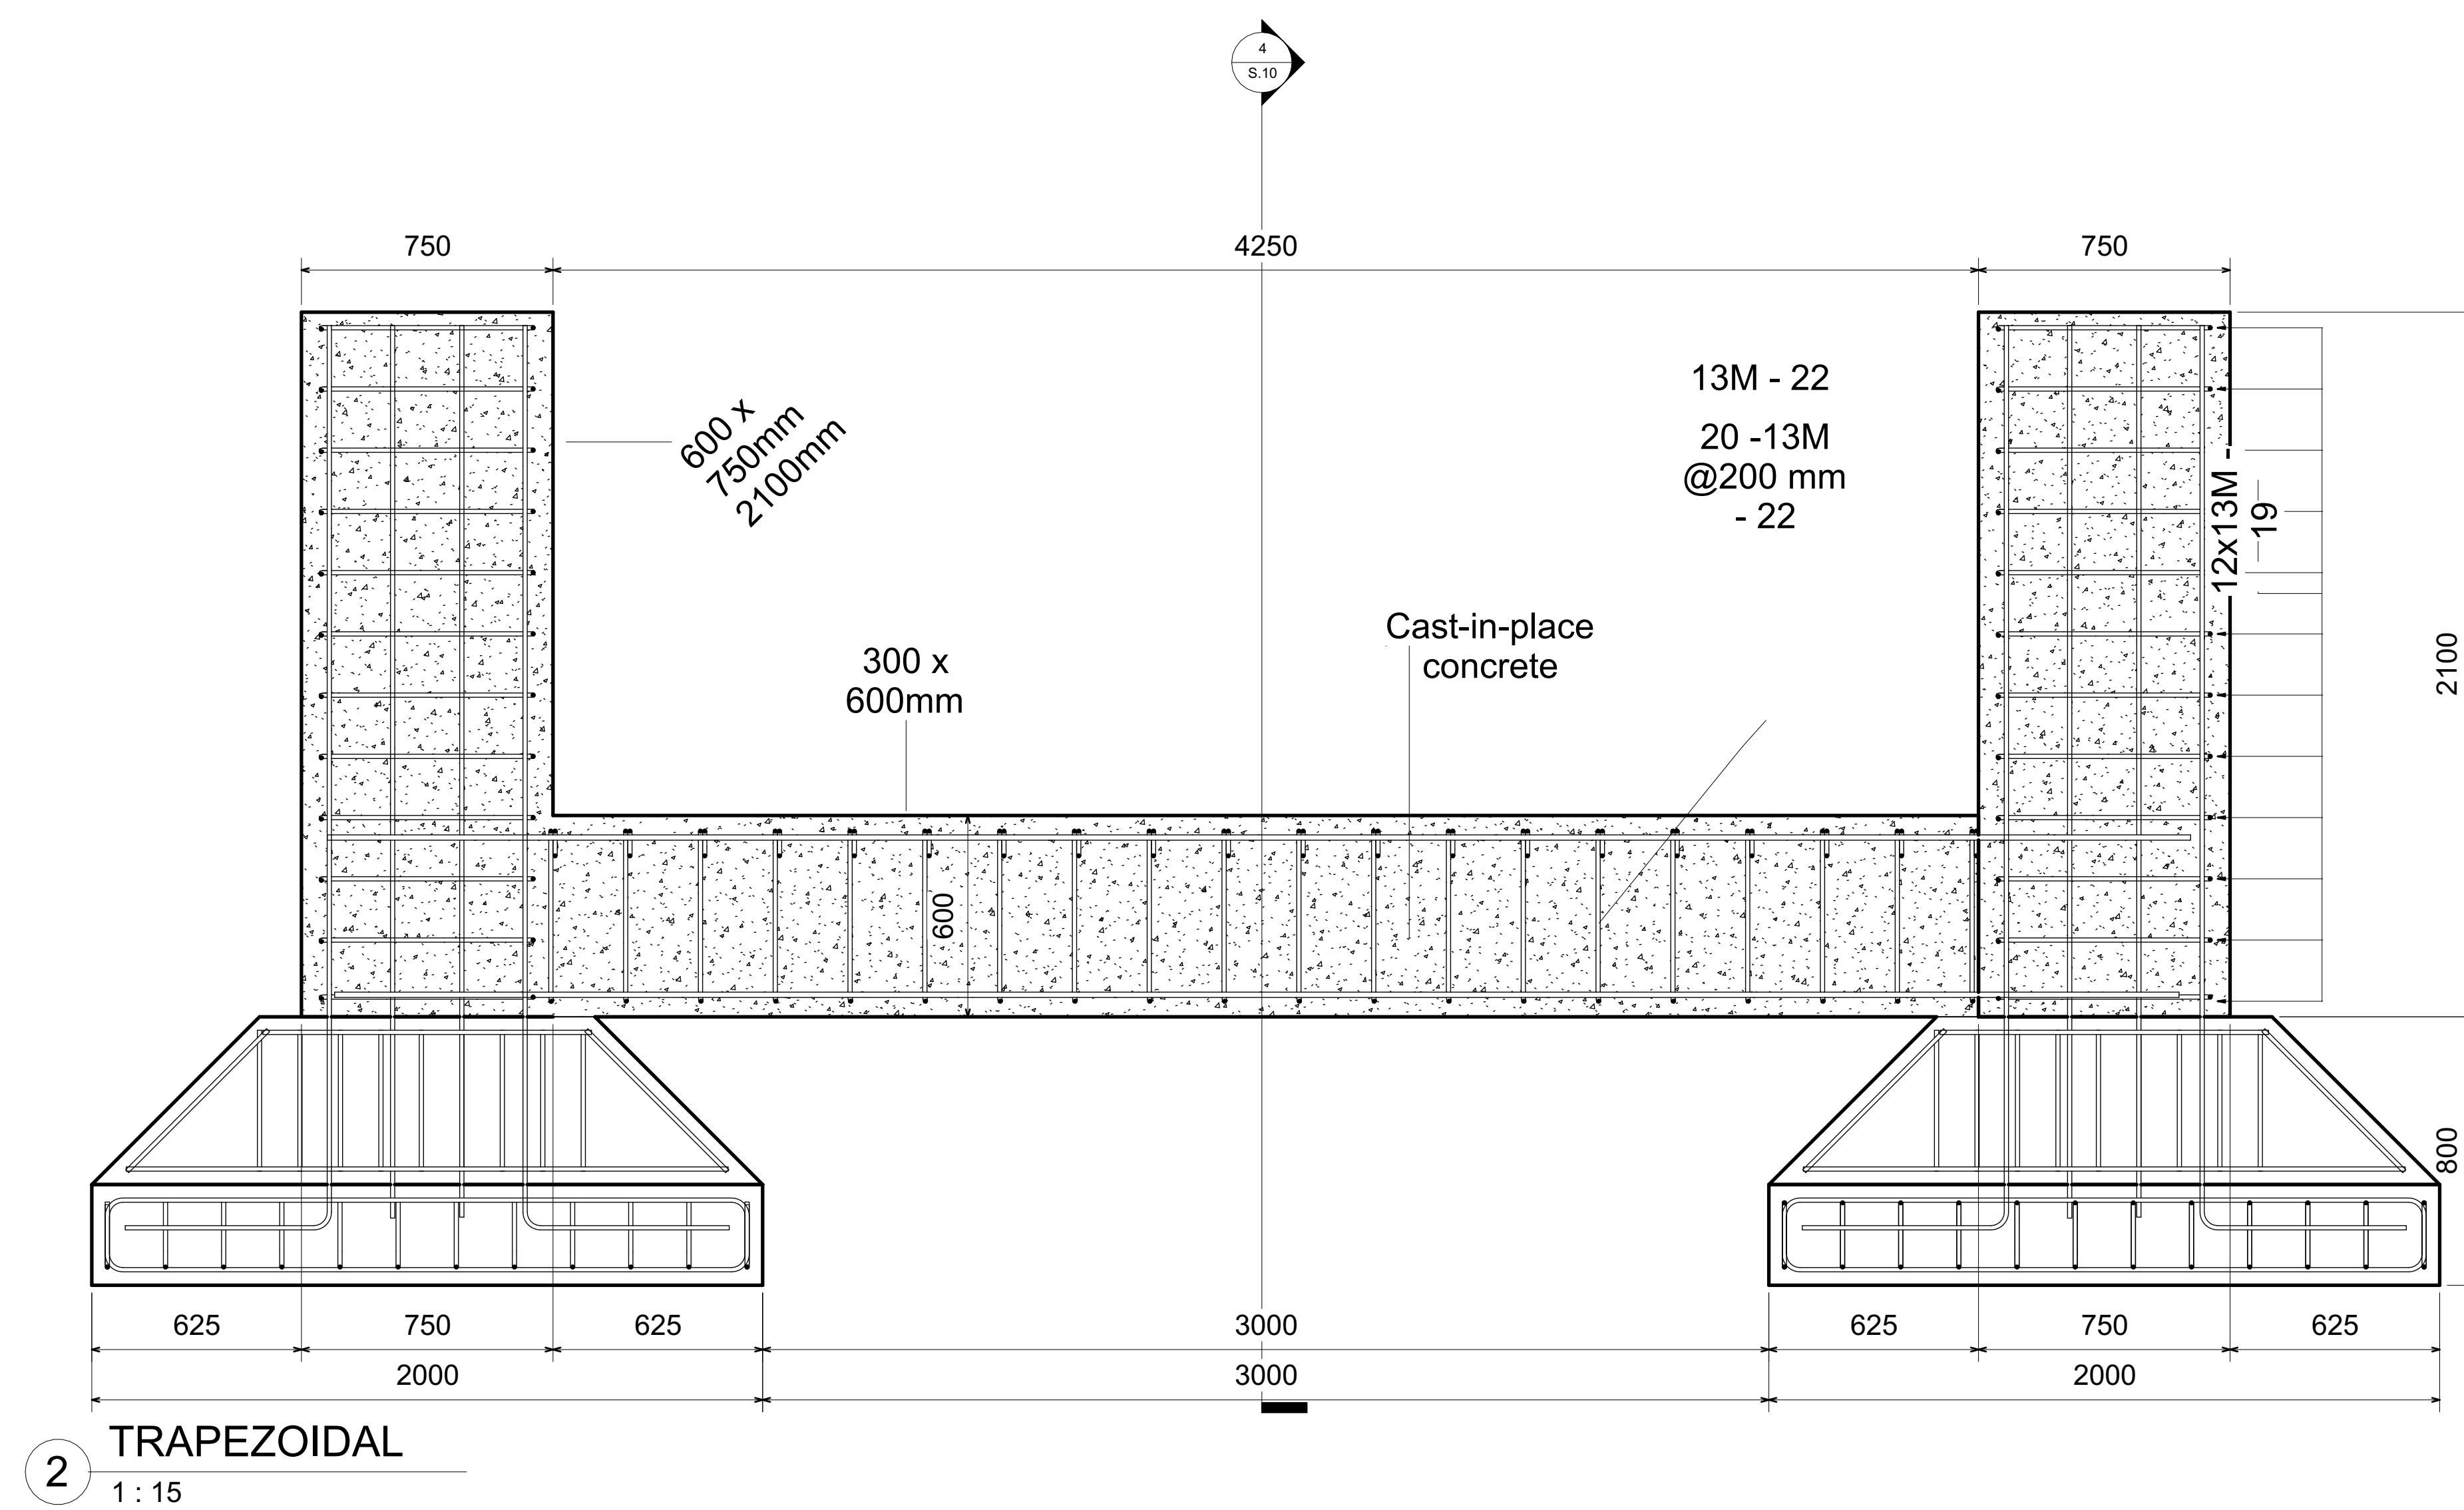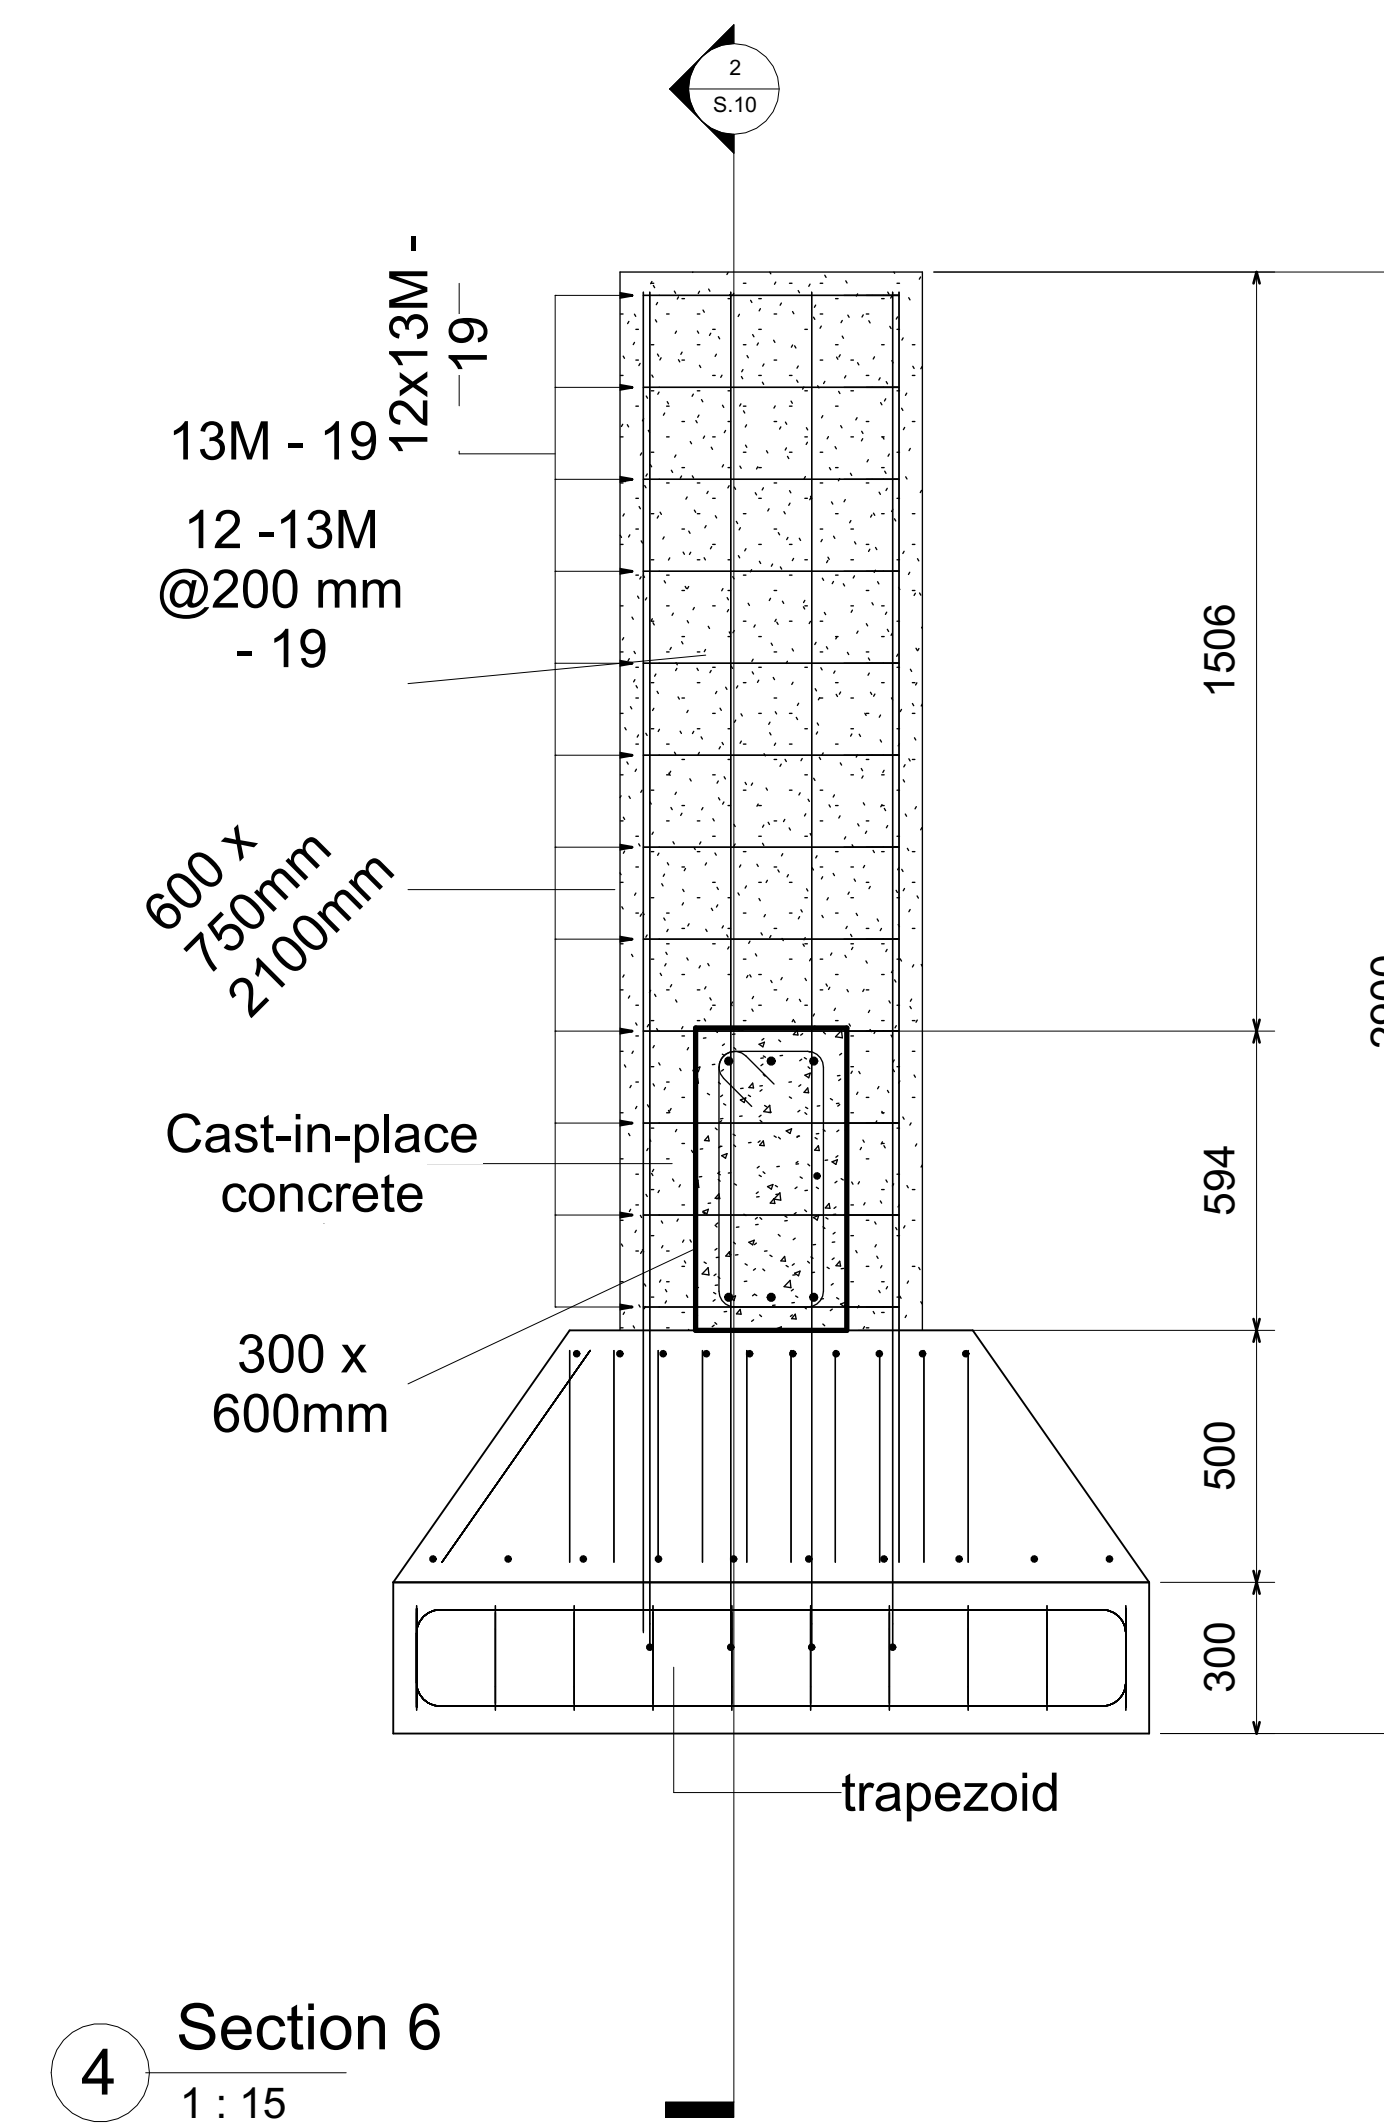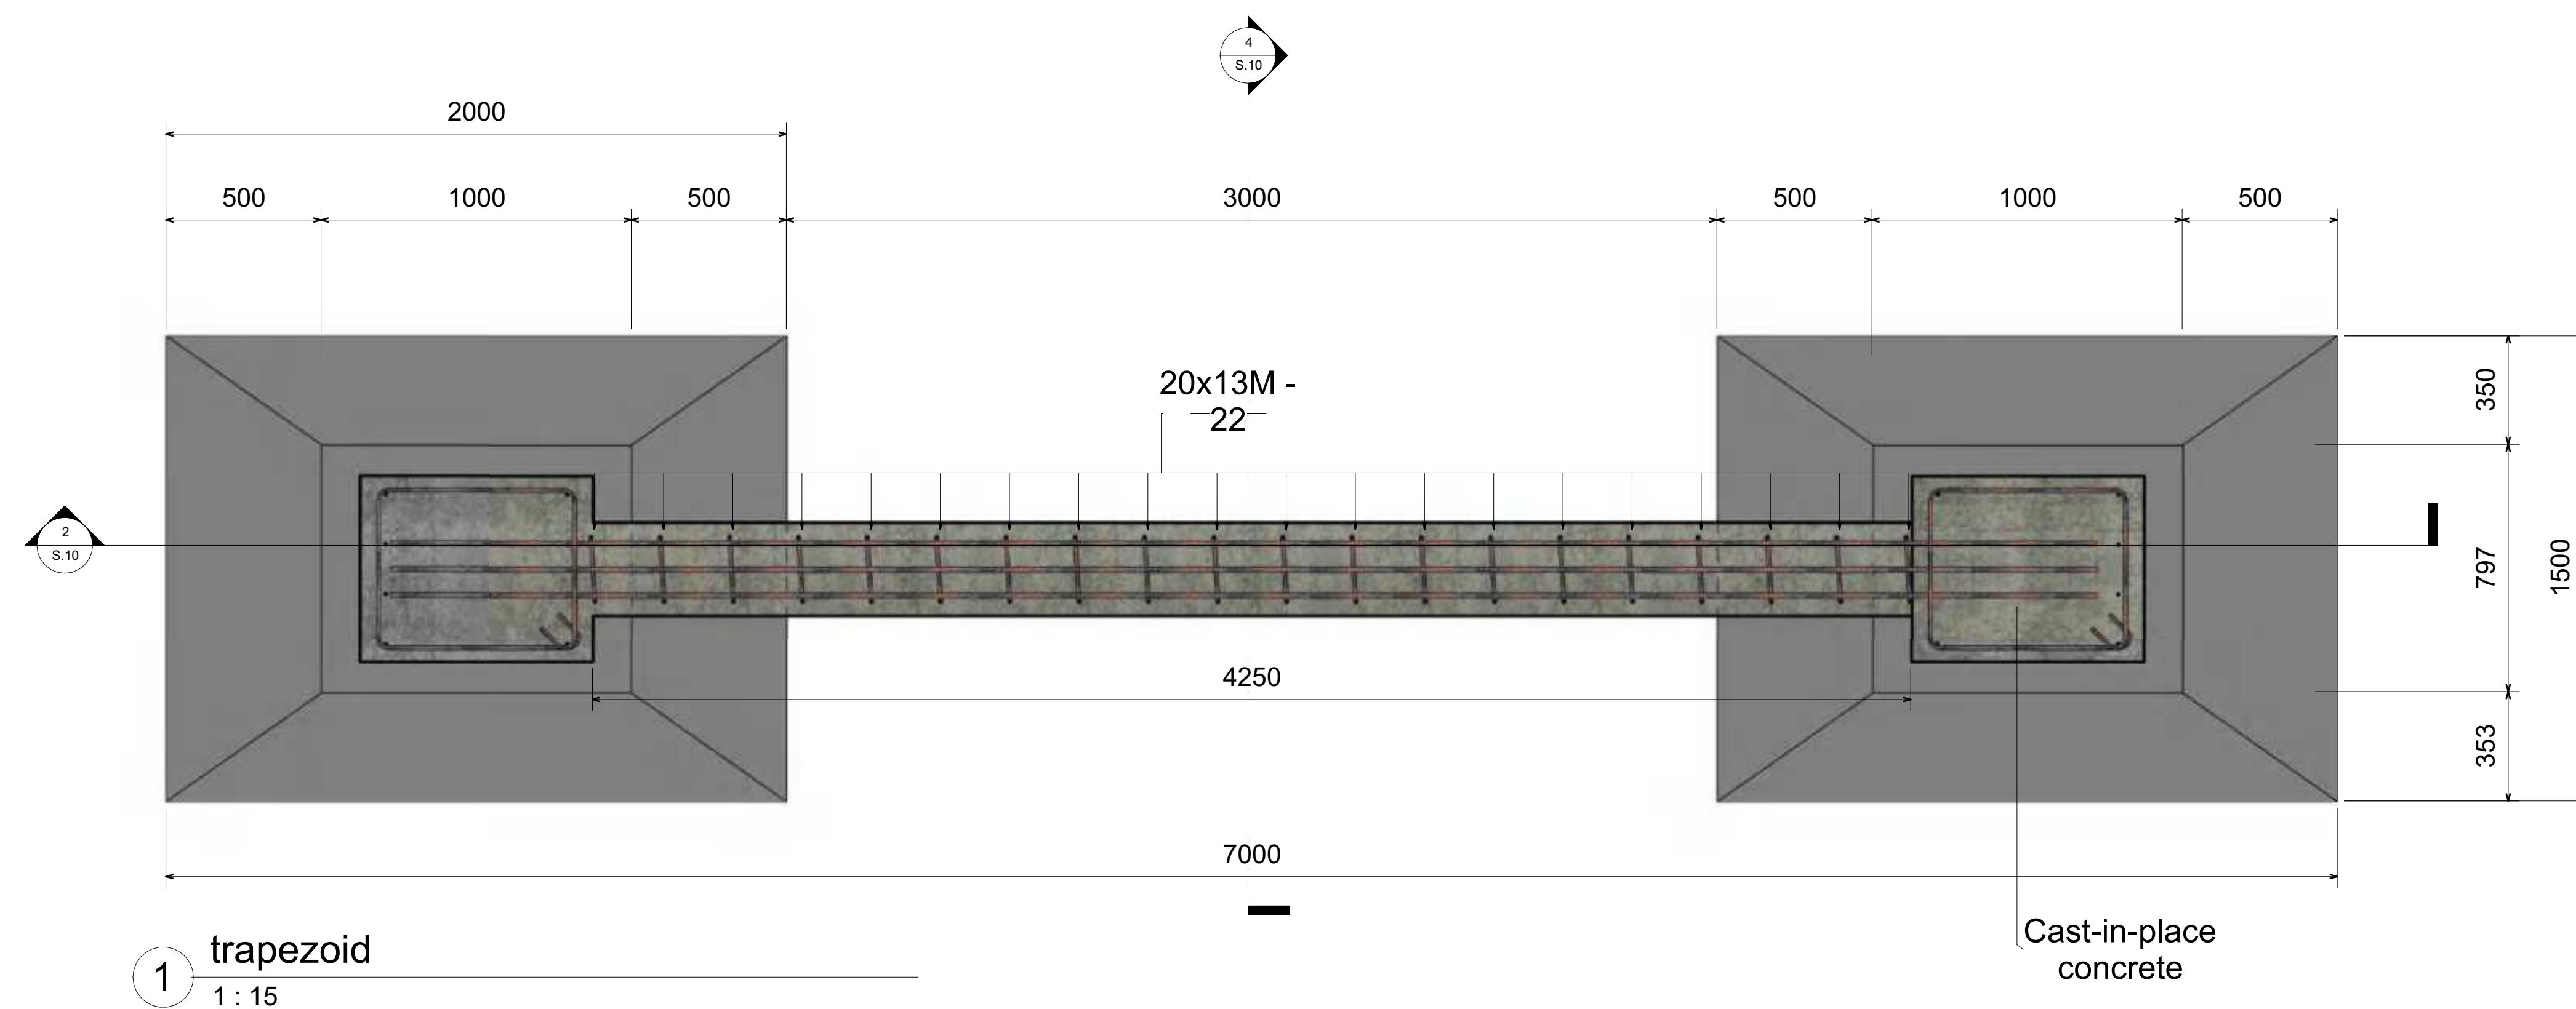
[illegible]

ARJUN K S Apartment
Foundation Detail 03



Project number	0001
Date	23 December 2024
Drawn by	Arjun K S
Checked by	Cadd International

S.10

Scale	1 : 15
-------	--------

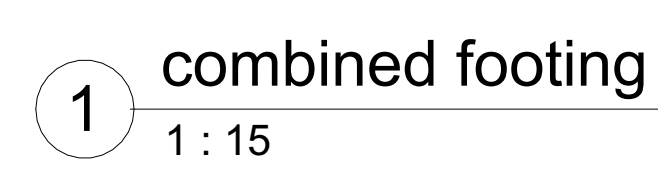

— Cast-in-place concrete

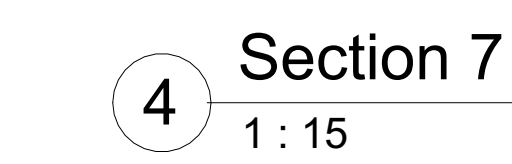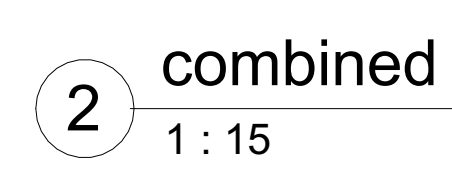



1 Slab Reinforcement
1:75

[illegible]

Slab Reinforcement

Project number	0001
Date	23 December 2024
Drawn by	Arjun K S
Checked by	Cadd International

Scale 1 : 75



Consultant
Address
Address
Phone
Fax
e-mail

[illegible]





ARJUN K S
Apartment

Column&Beam Detail

Project number	00001
Date	23 December 2024
Drawn by	Author
Checked by	Checker

S.14


Scale	As indicated
-------	--------------

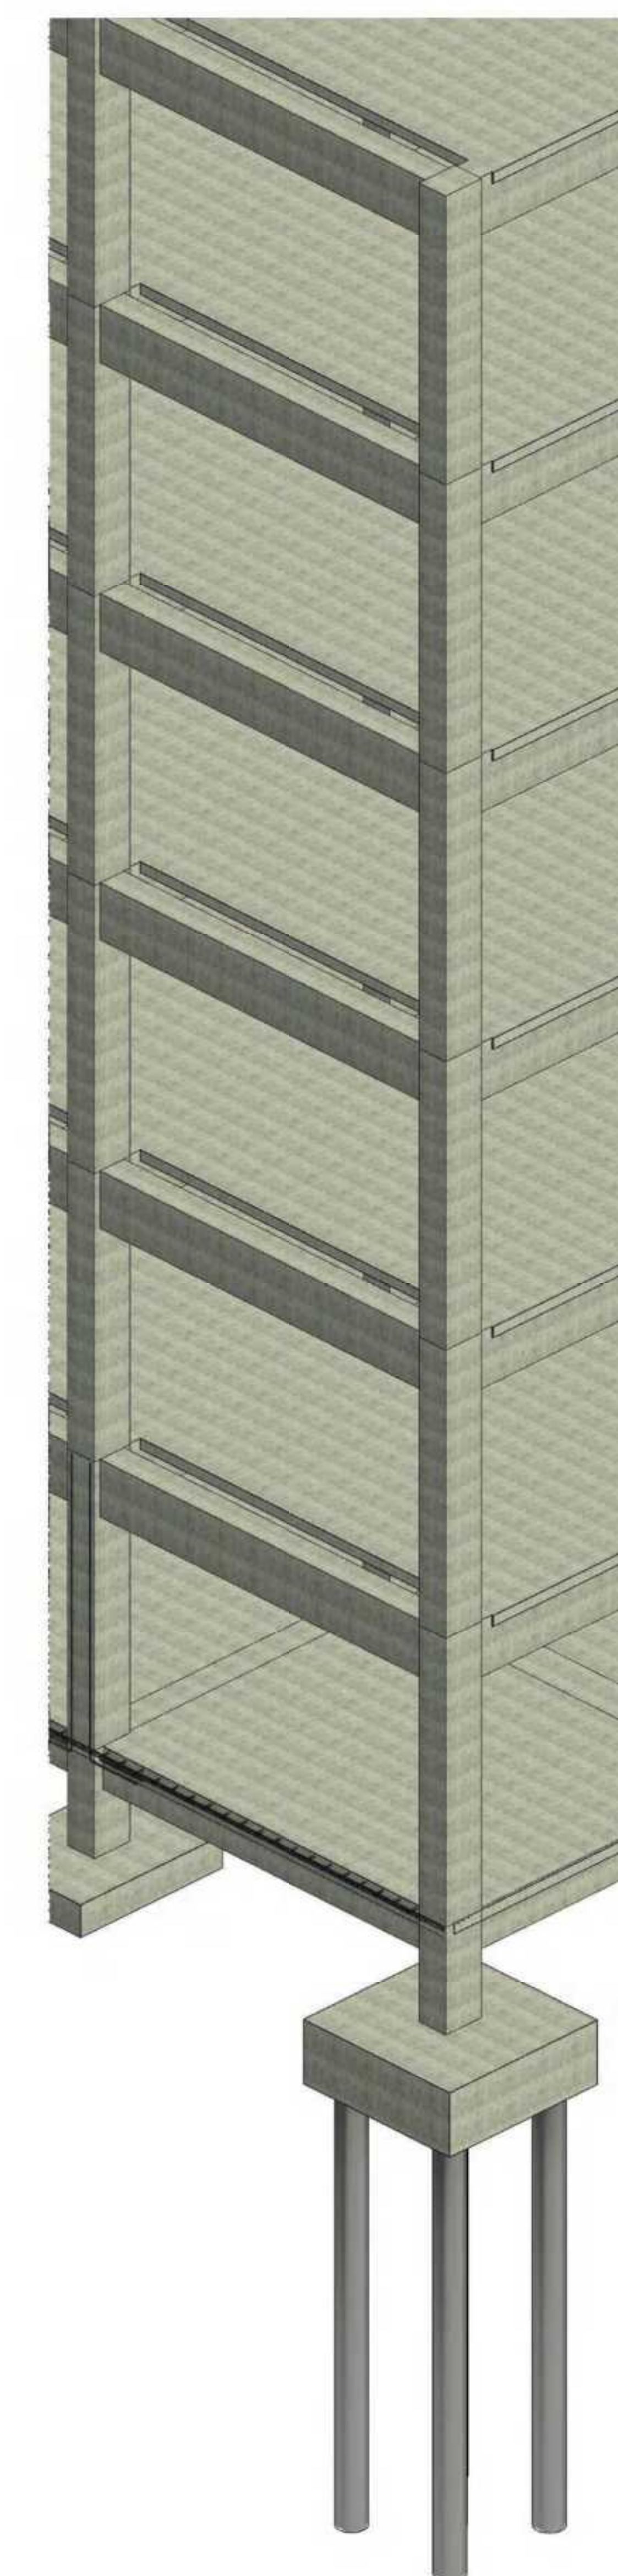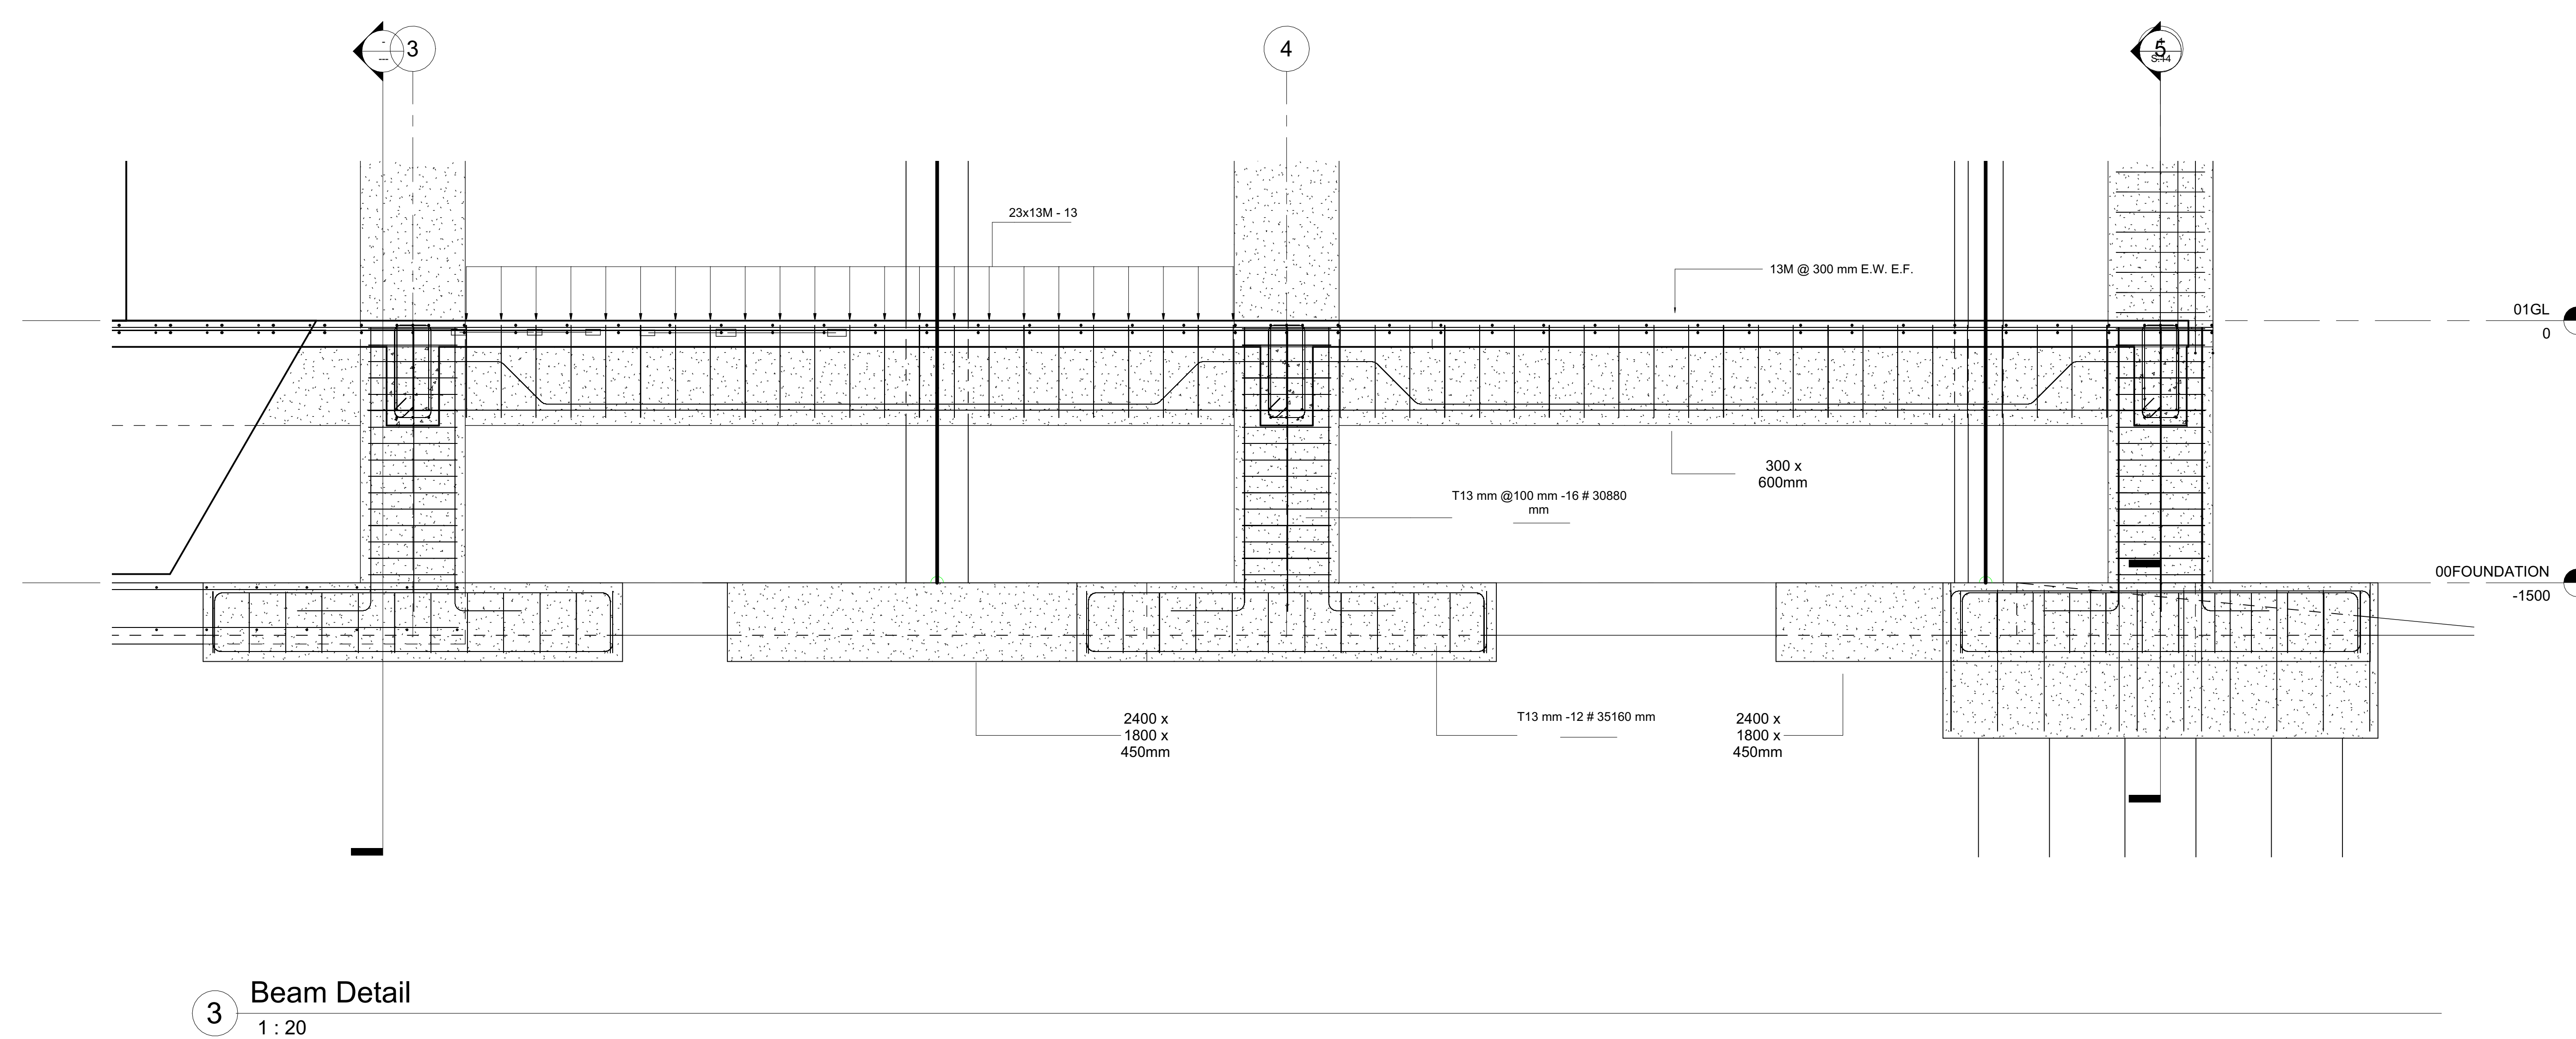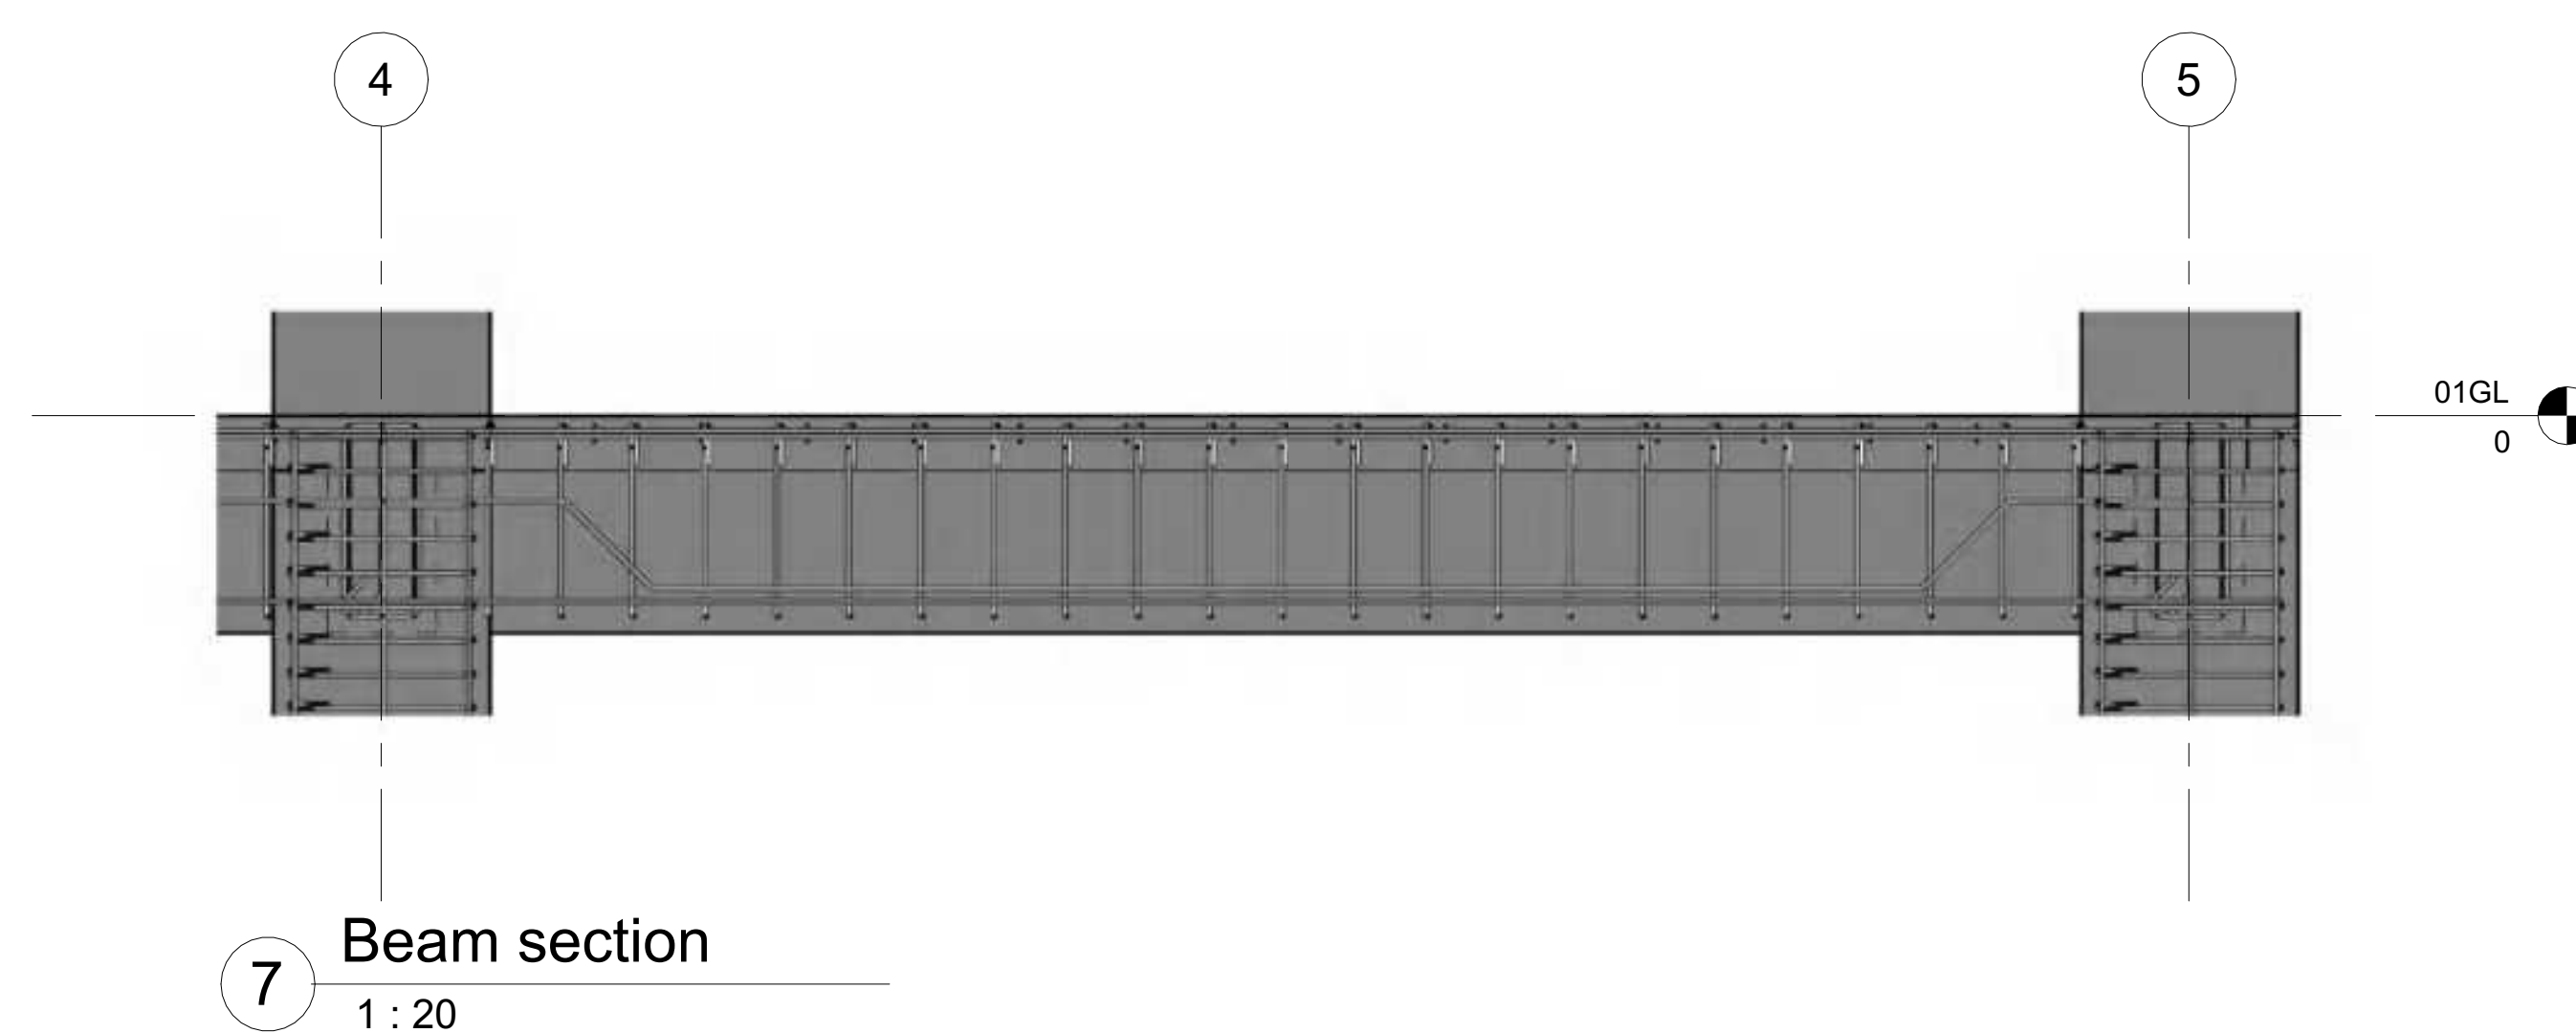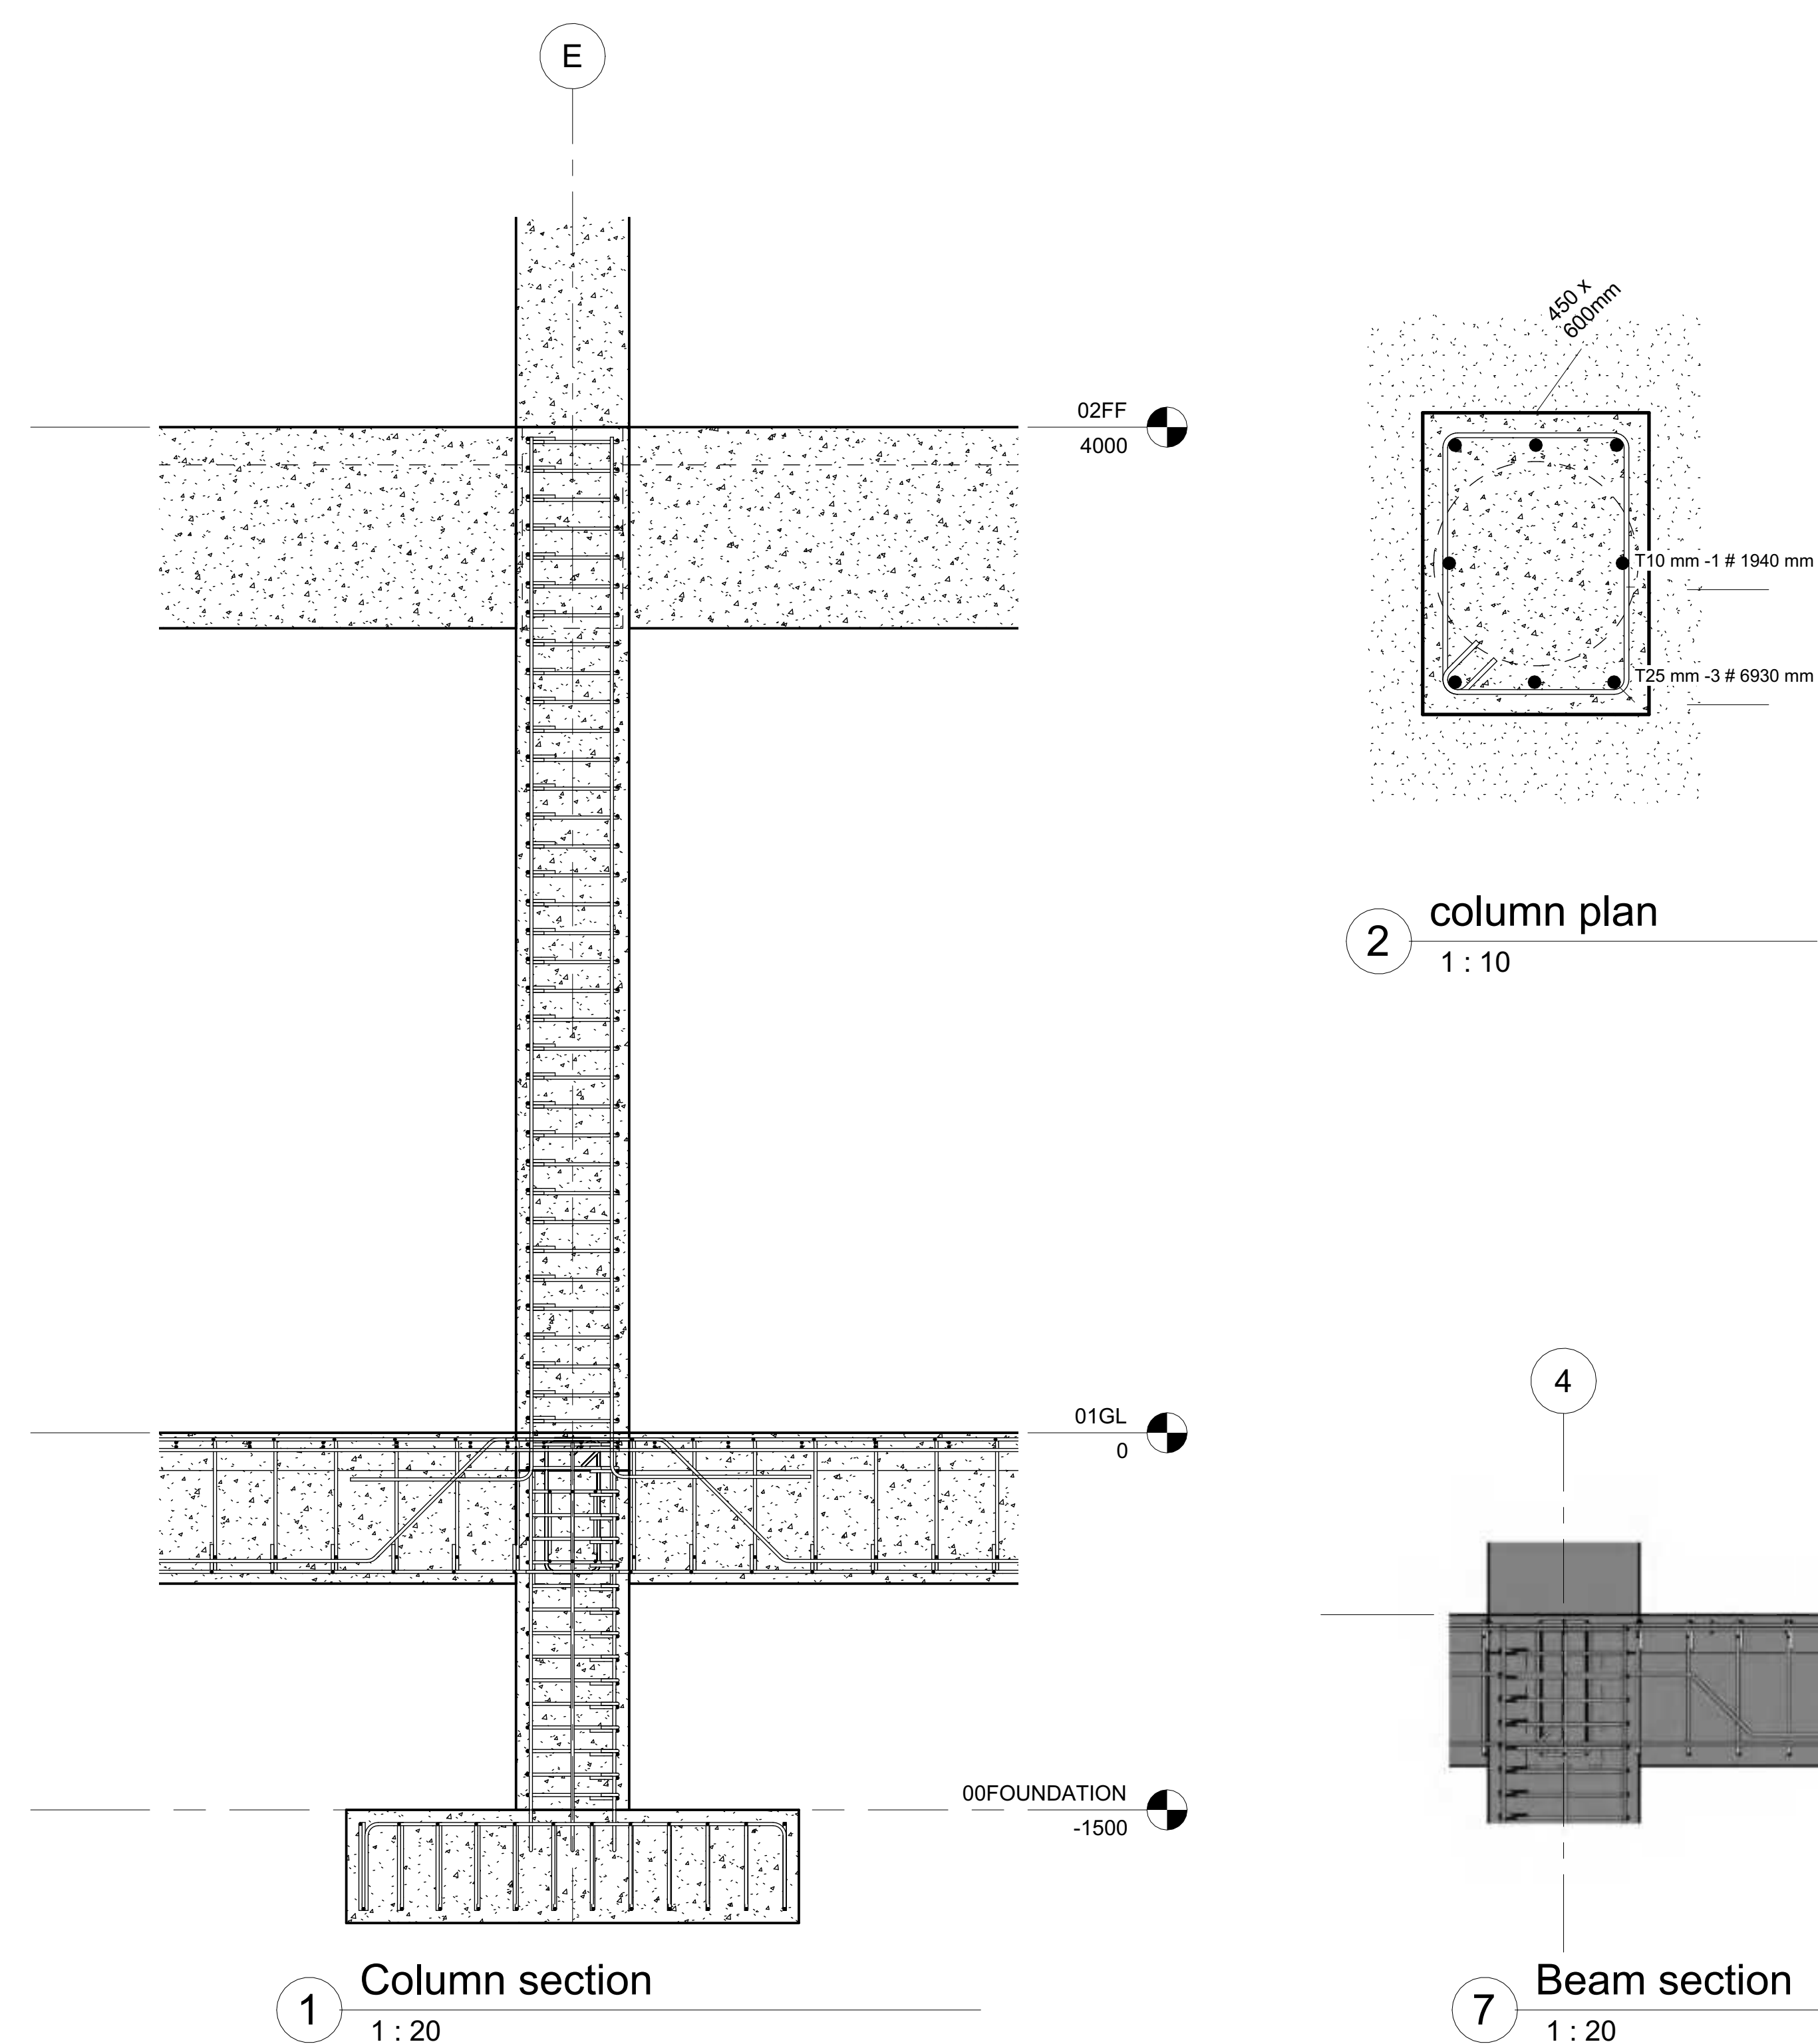


4 COUNN BLDG



Project number	0001
Date	23 December 2024
Drawn by	Arjun K S
Checked by	Cadd International
S.15	
Scale	1 : 50

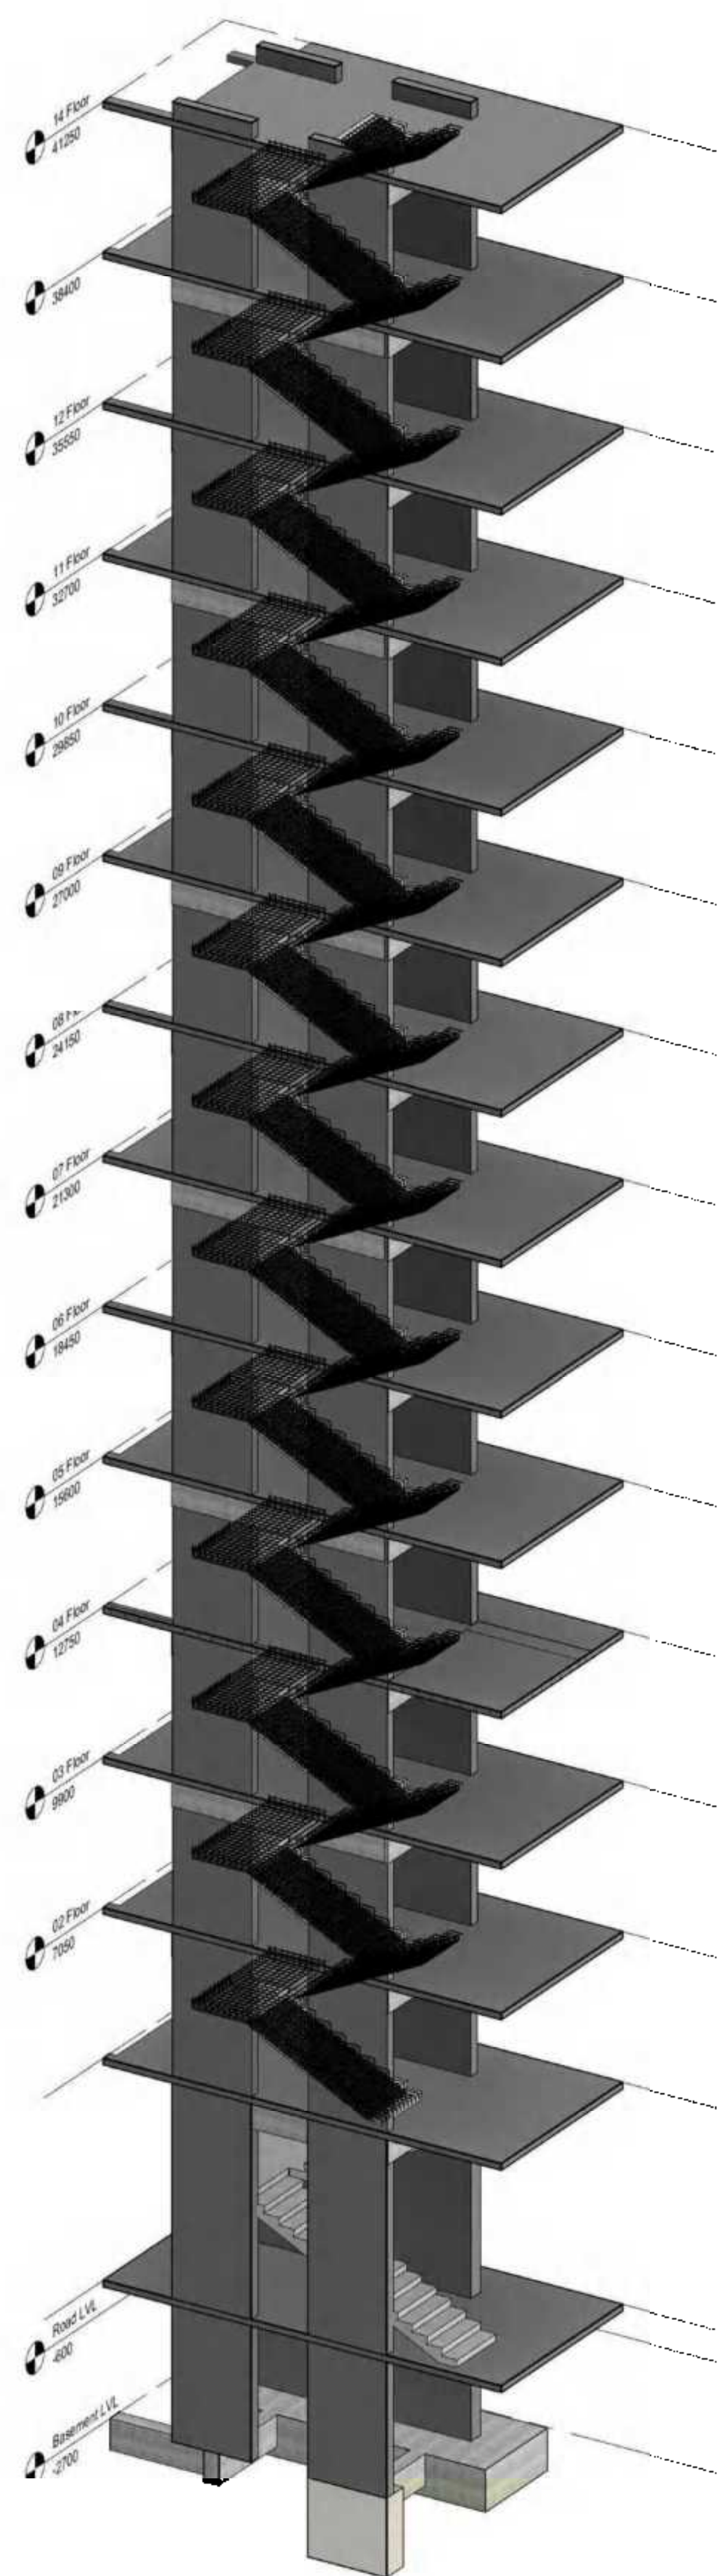

1 scope box stair

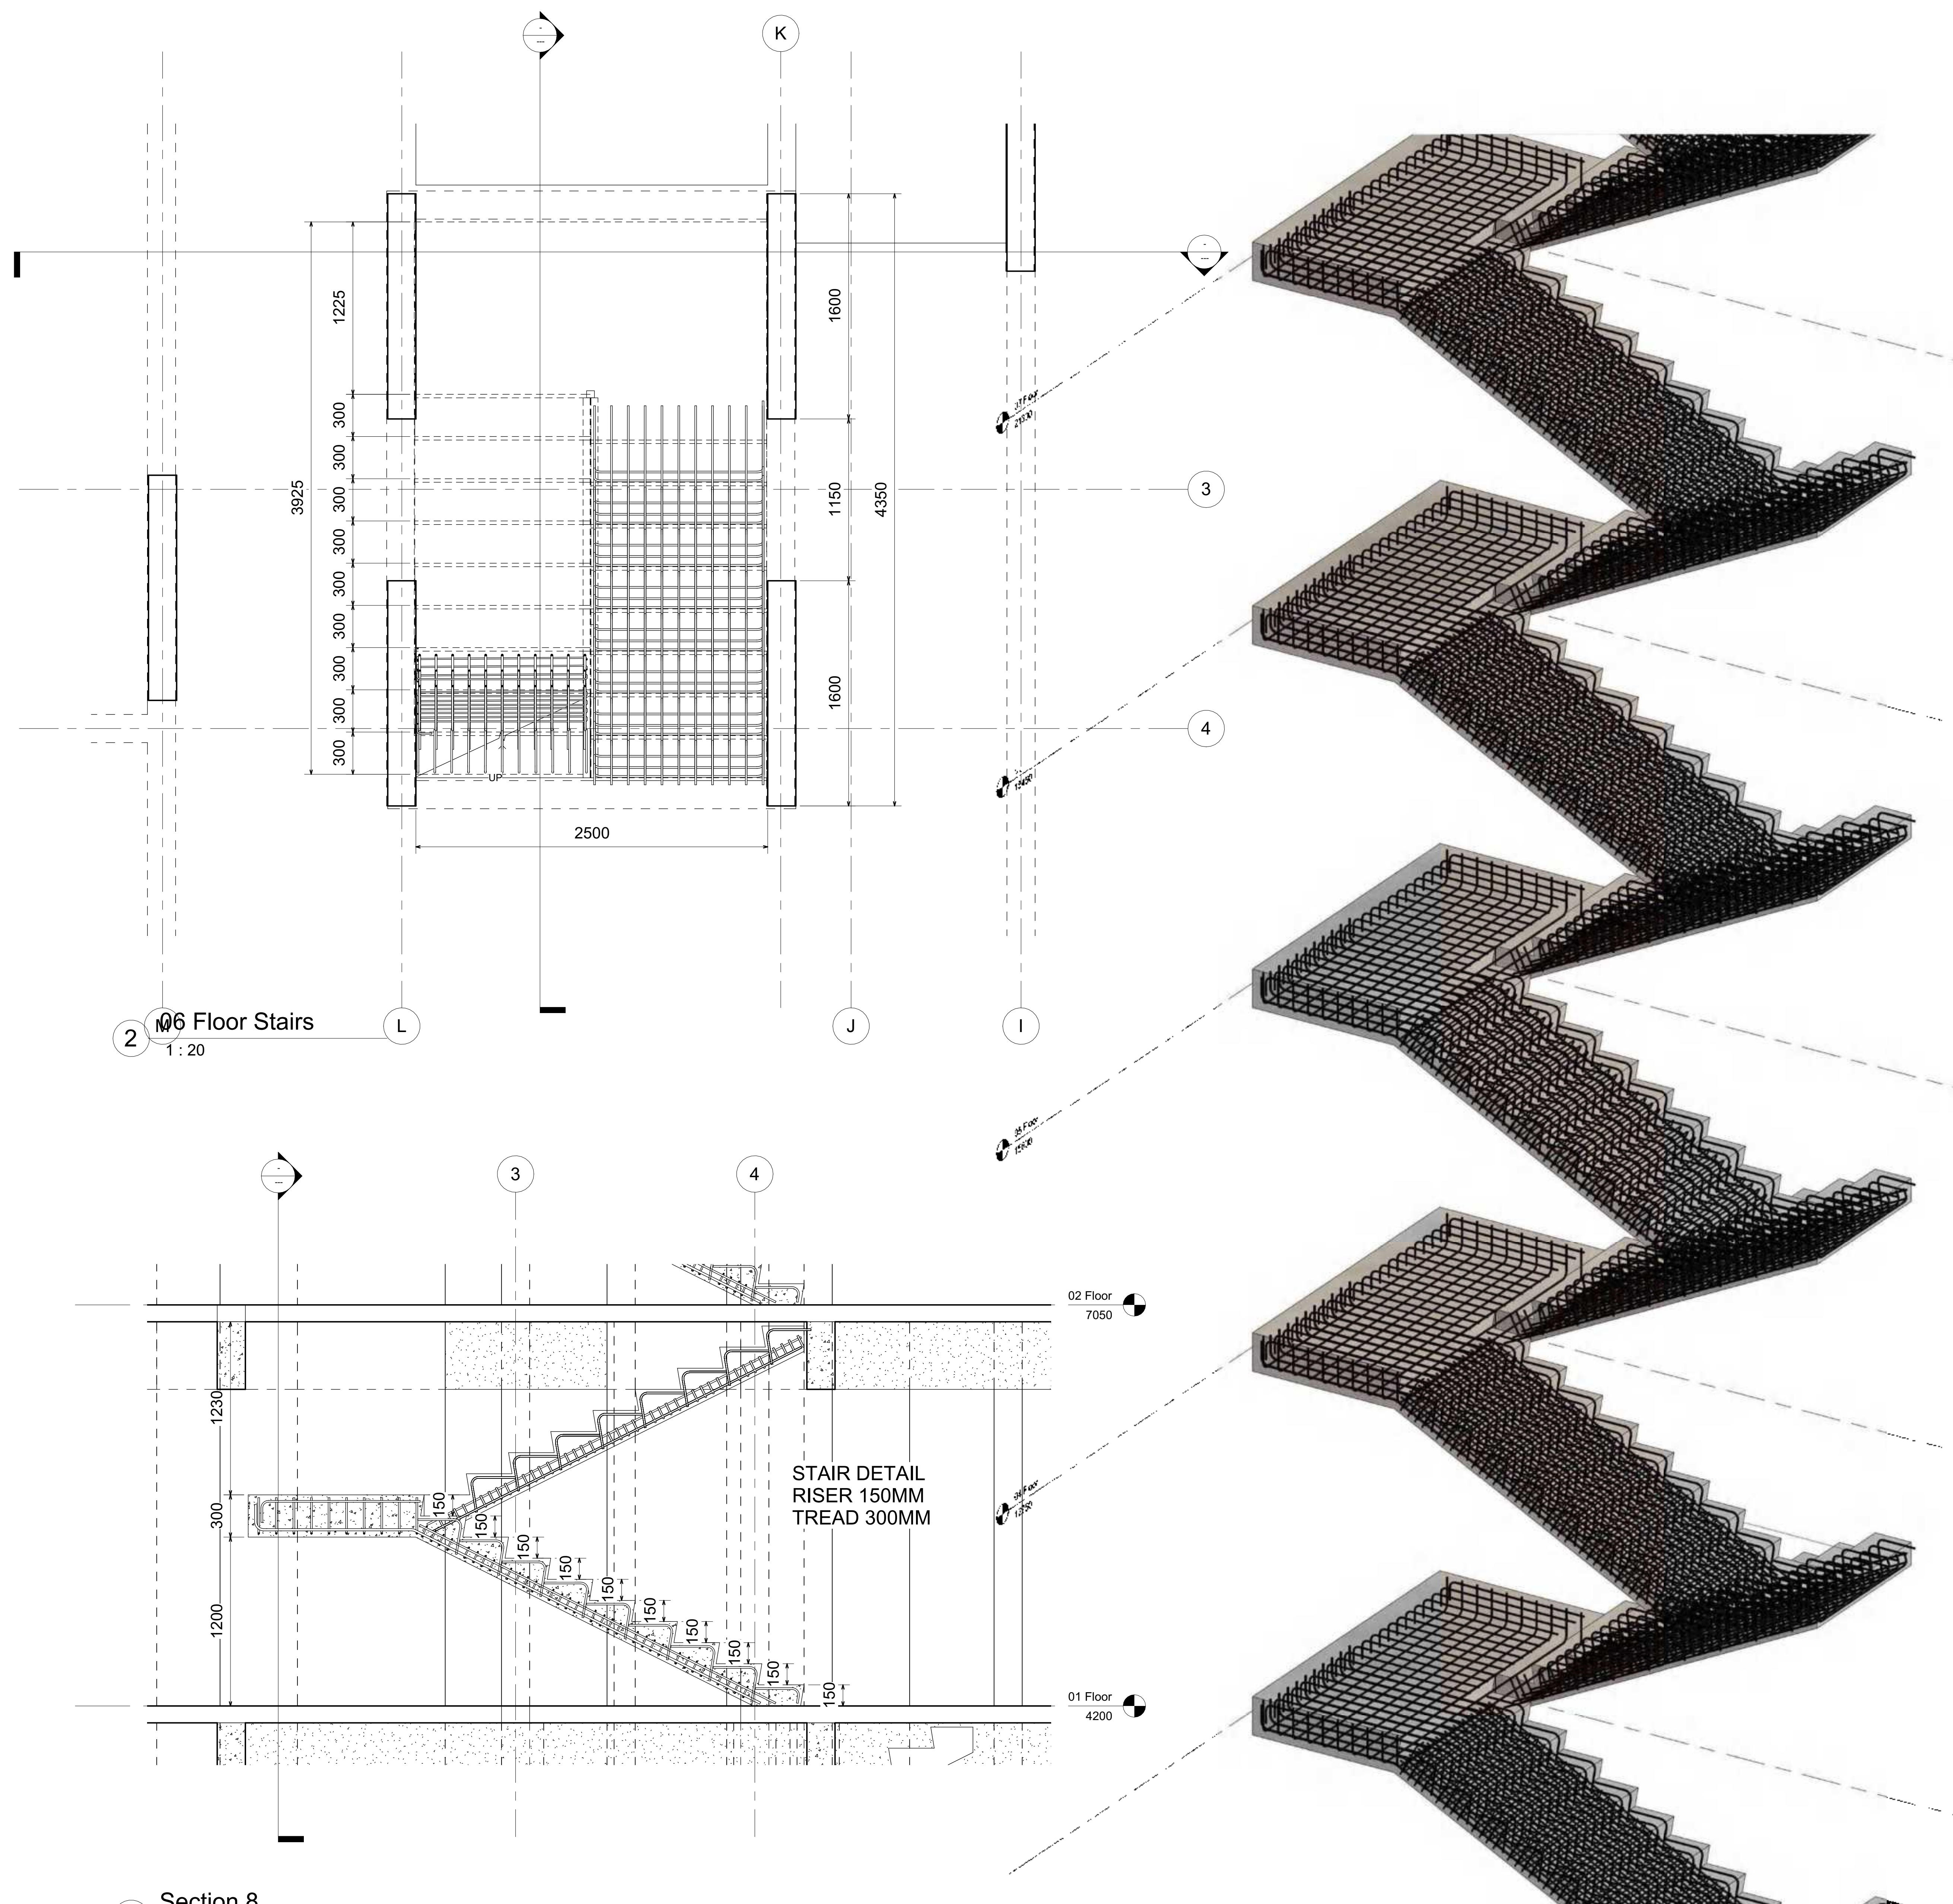

3 Section 8
1 : 20

4 stair 3d rebar



Consultant
Address
Address
Phone
Fax
e-mail

[illegible]

ARJUN K S
Apartment

Stair Section & Detail

Project number	0001
Date	23 December 2024
Drawn by	Arjun K S
Checked by	Cadd International

S.16

Scale	1 : 20
-------	--------



ARJUN K S
Apartment
Section & Stair

Project number	0001
Date	23 December 2024
Drawn by	Arjun K S
Checked by	Cadd International

S.17


Scale 1 : 75

Consultant
Address
Address
Phone
Fax
e-mail


[illegible]

Lift Detail


Project number	00001
Date	23 December 2024
Drawn by	Arjun K S
Checked by	Cadd International
S.18	
Scale	As indicated

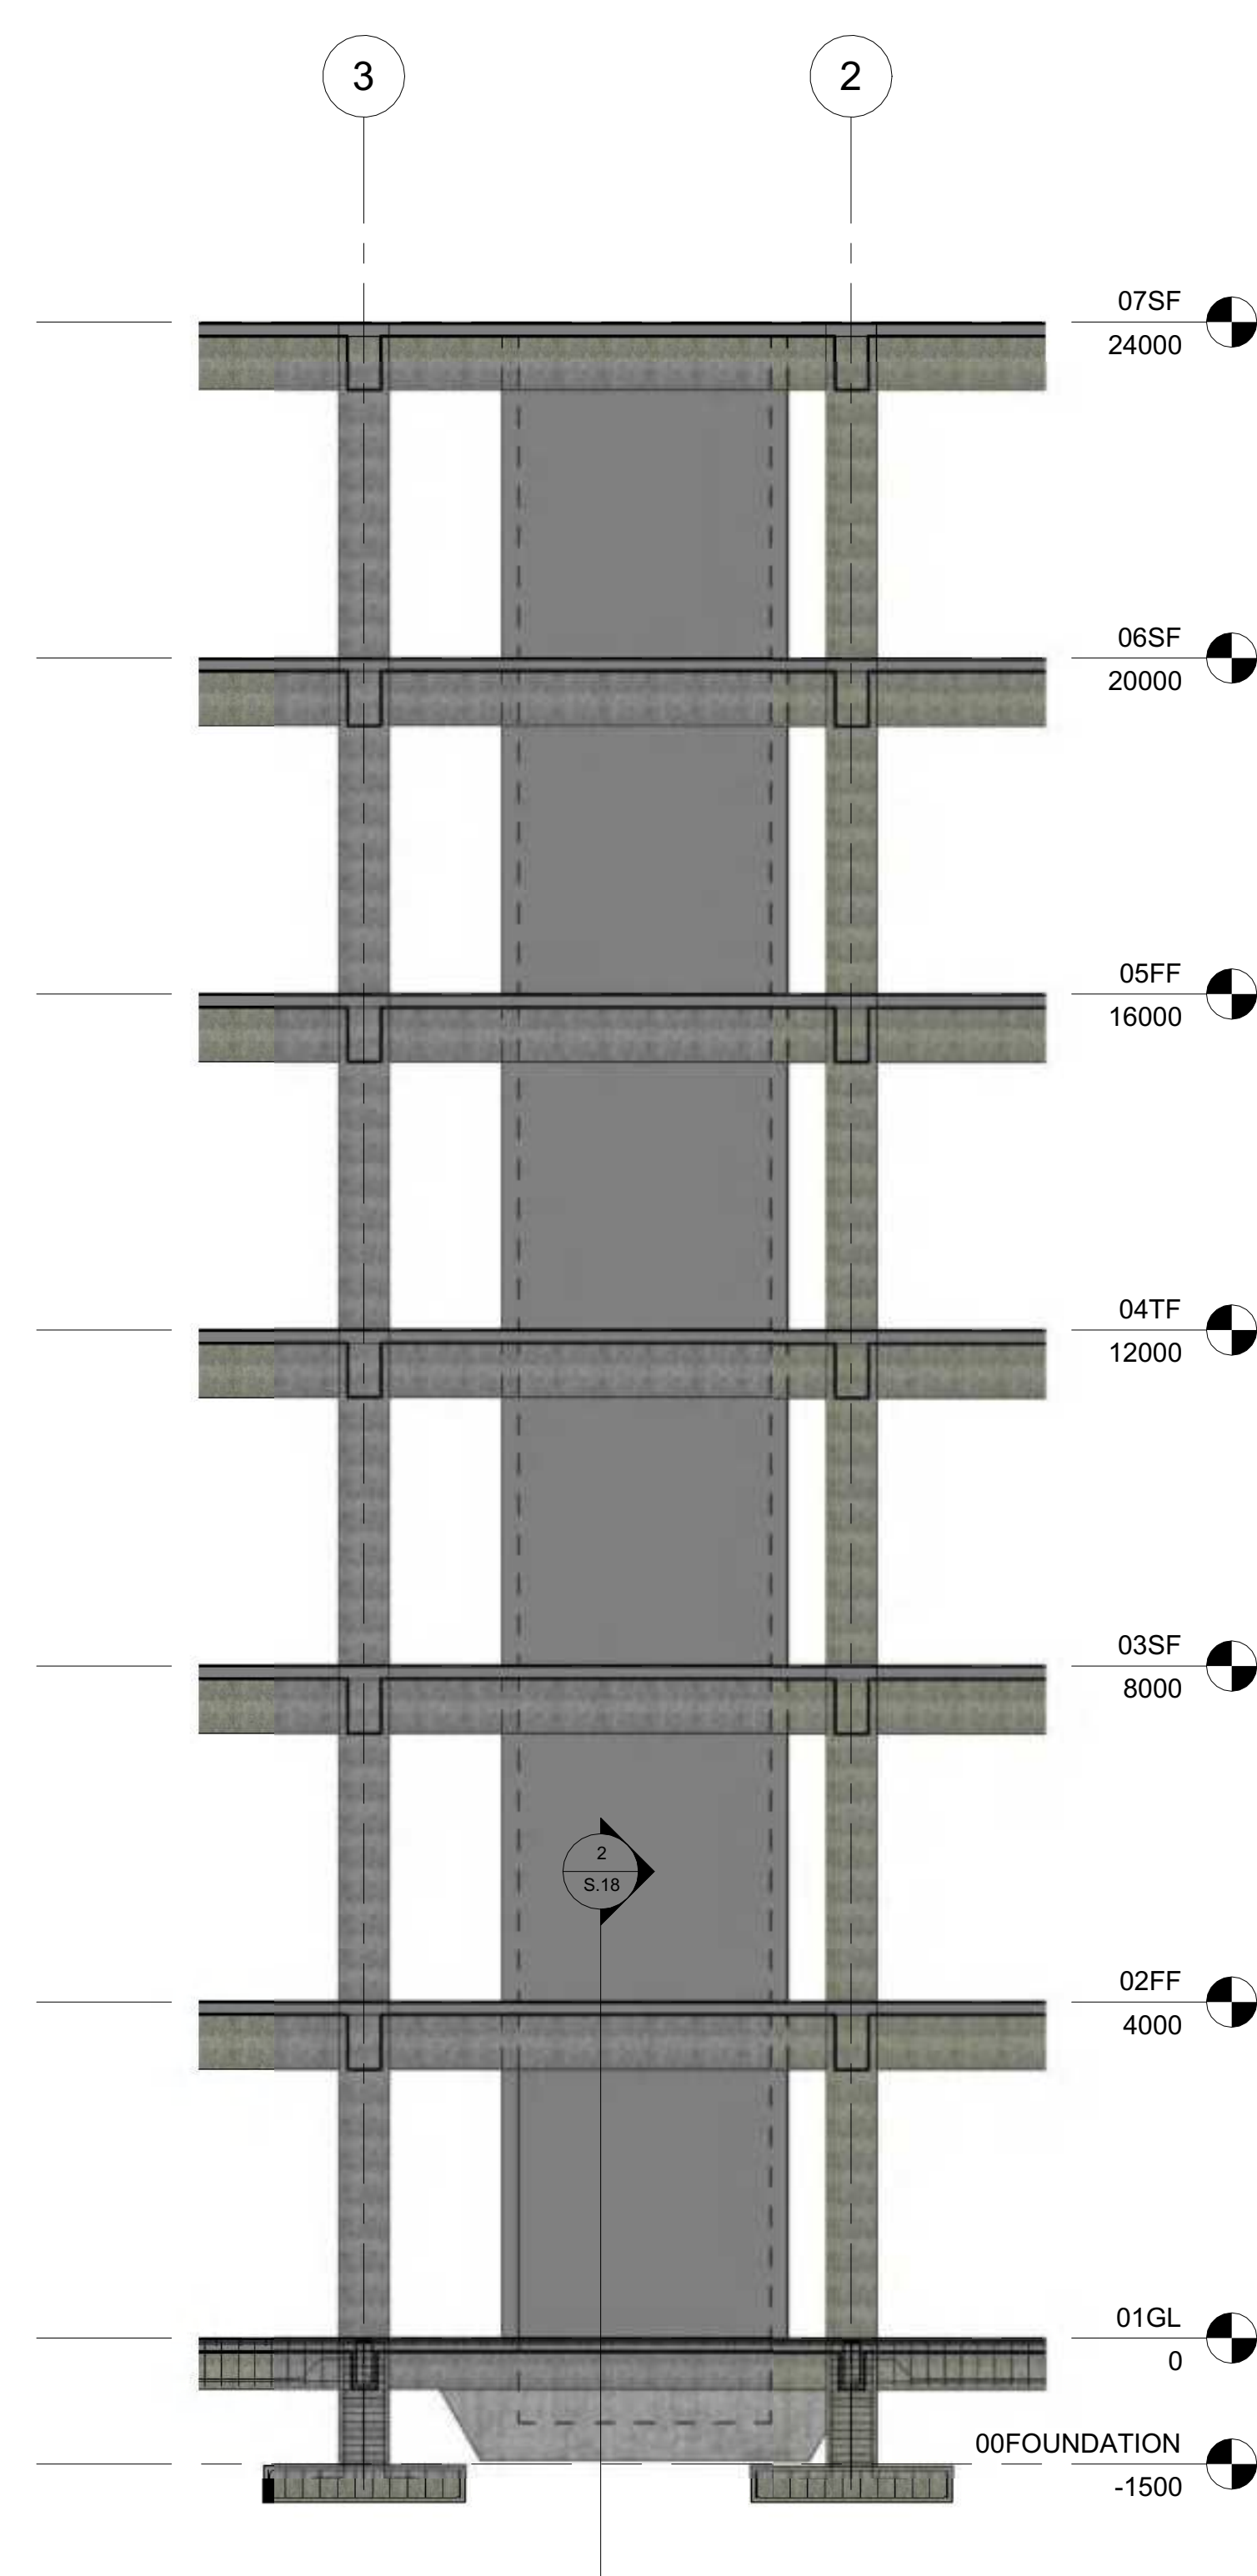

1 Section 7
1 : 75

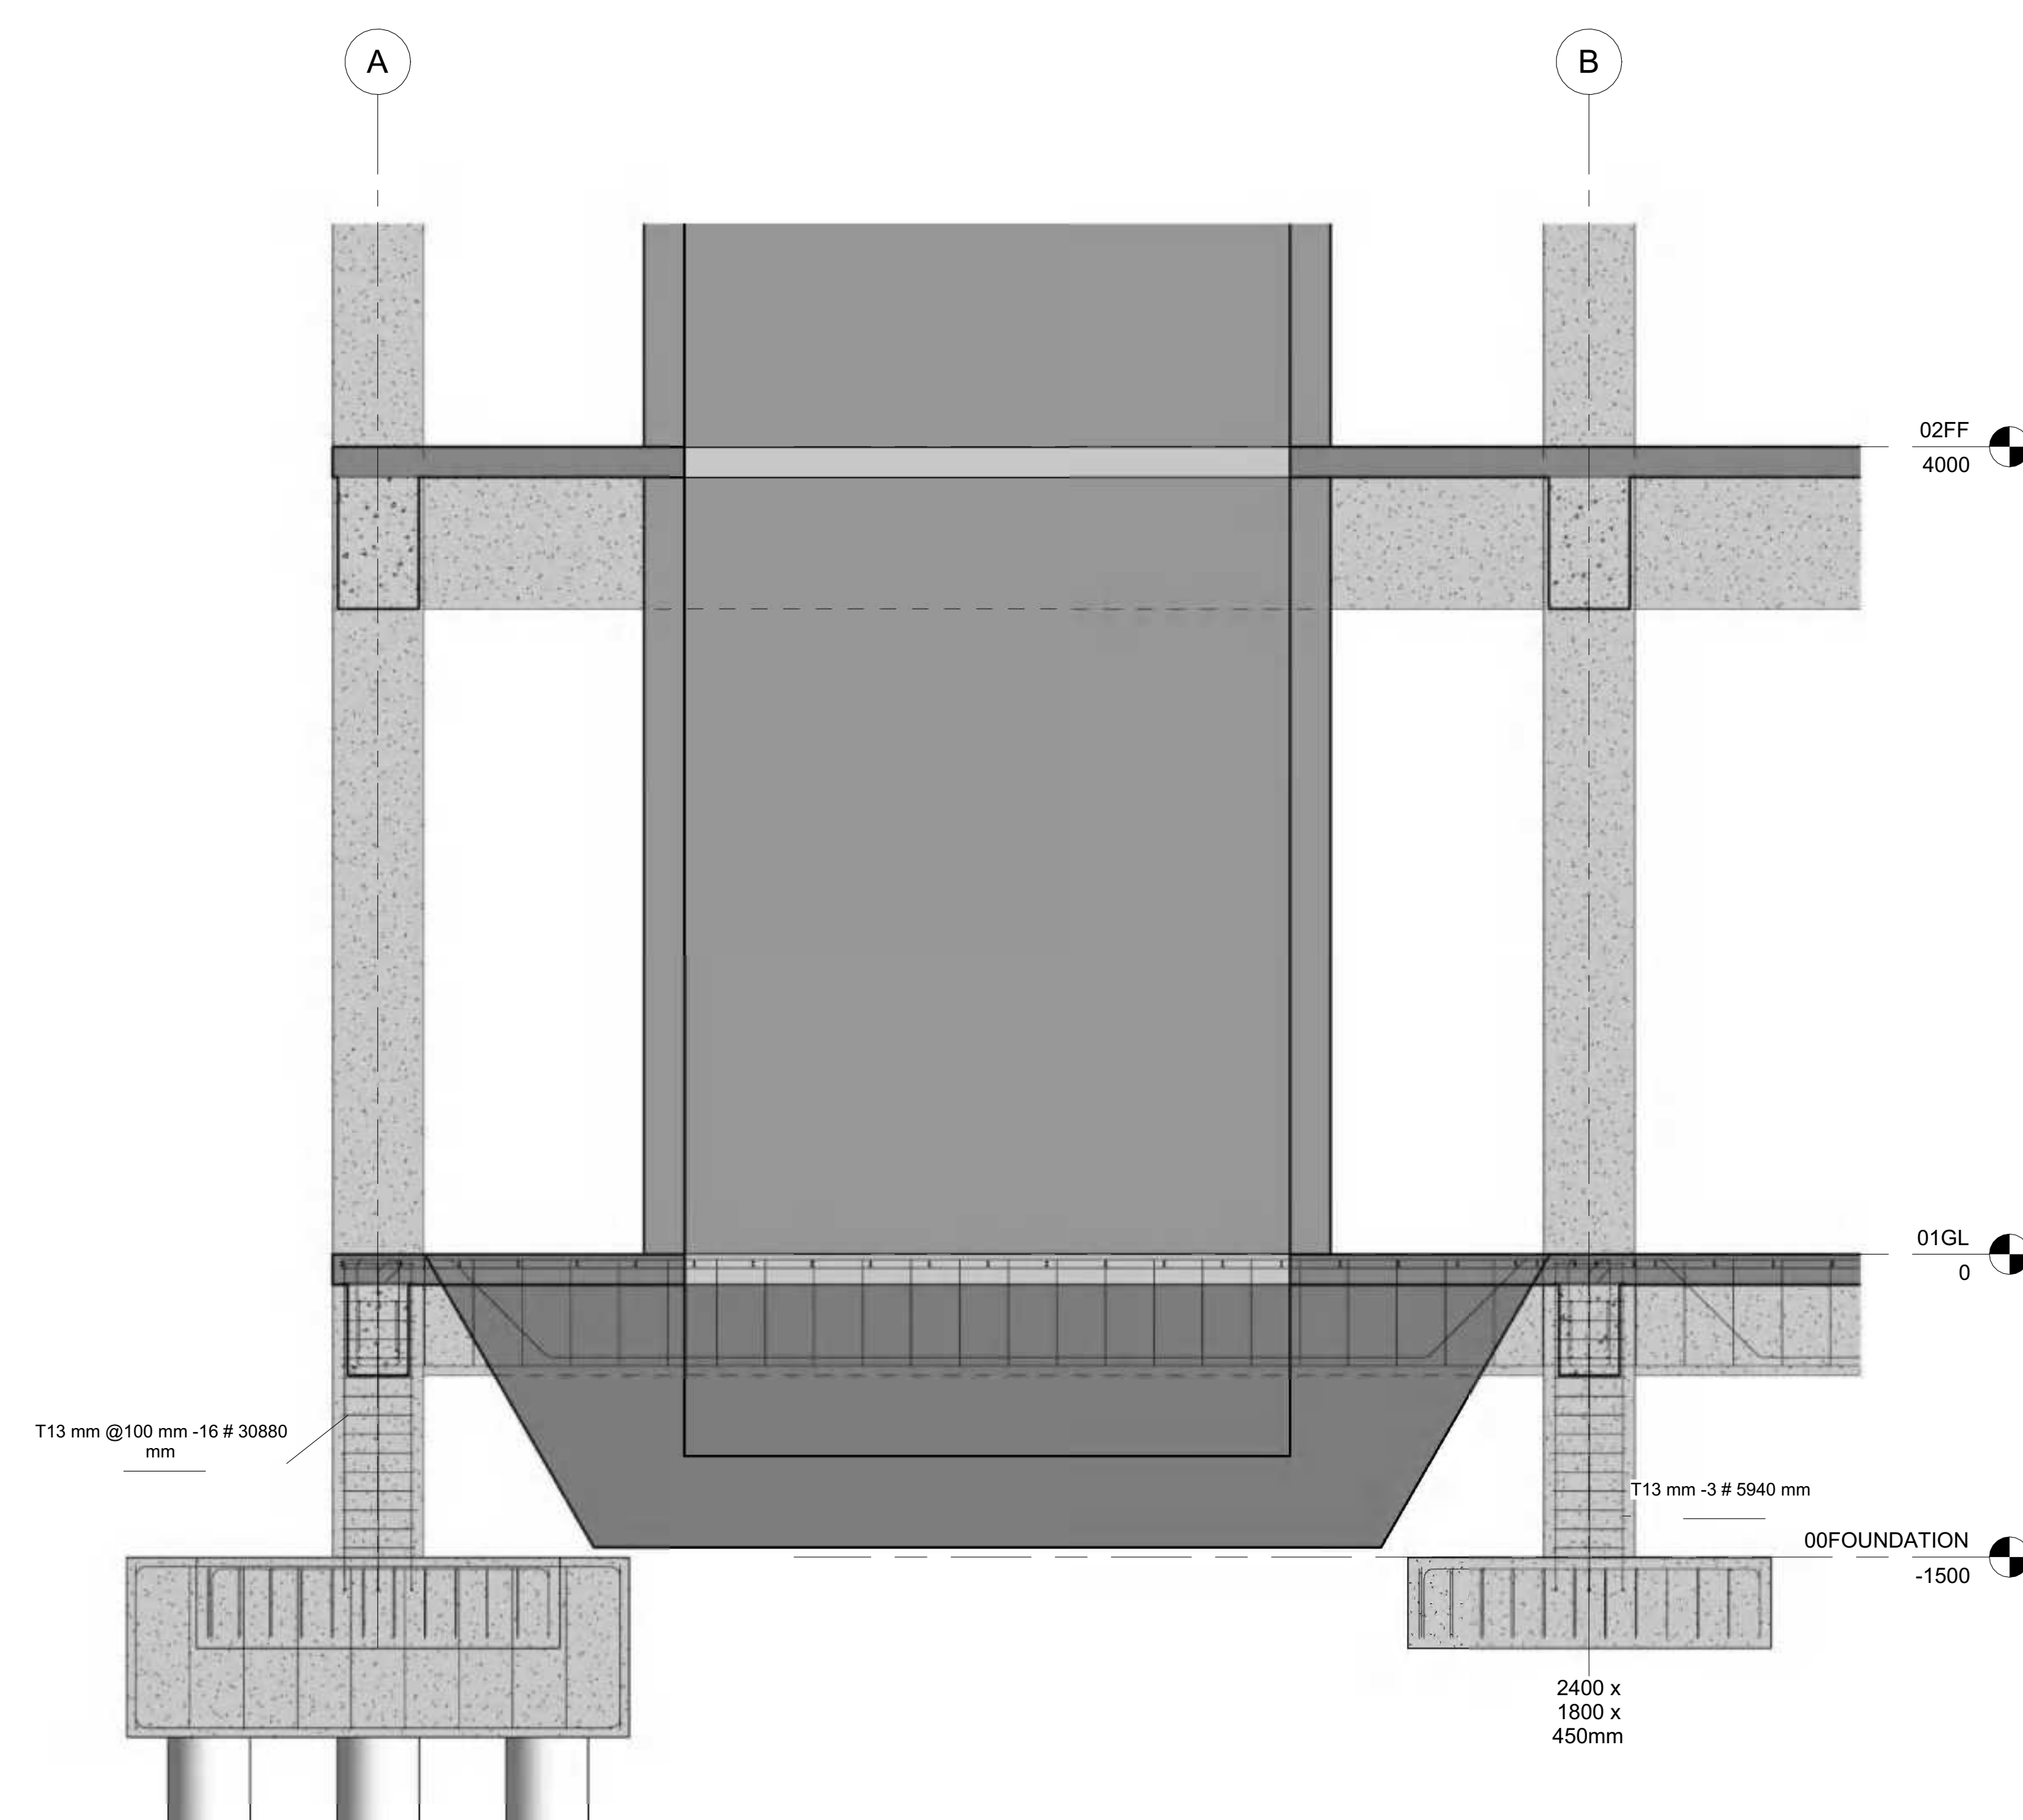

2 Lift Pit detail
1 : 25

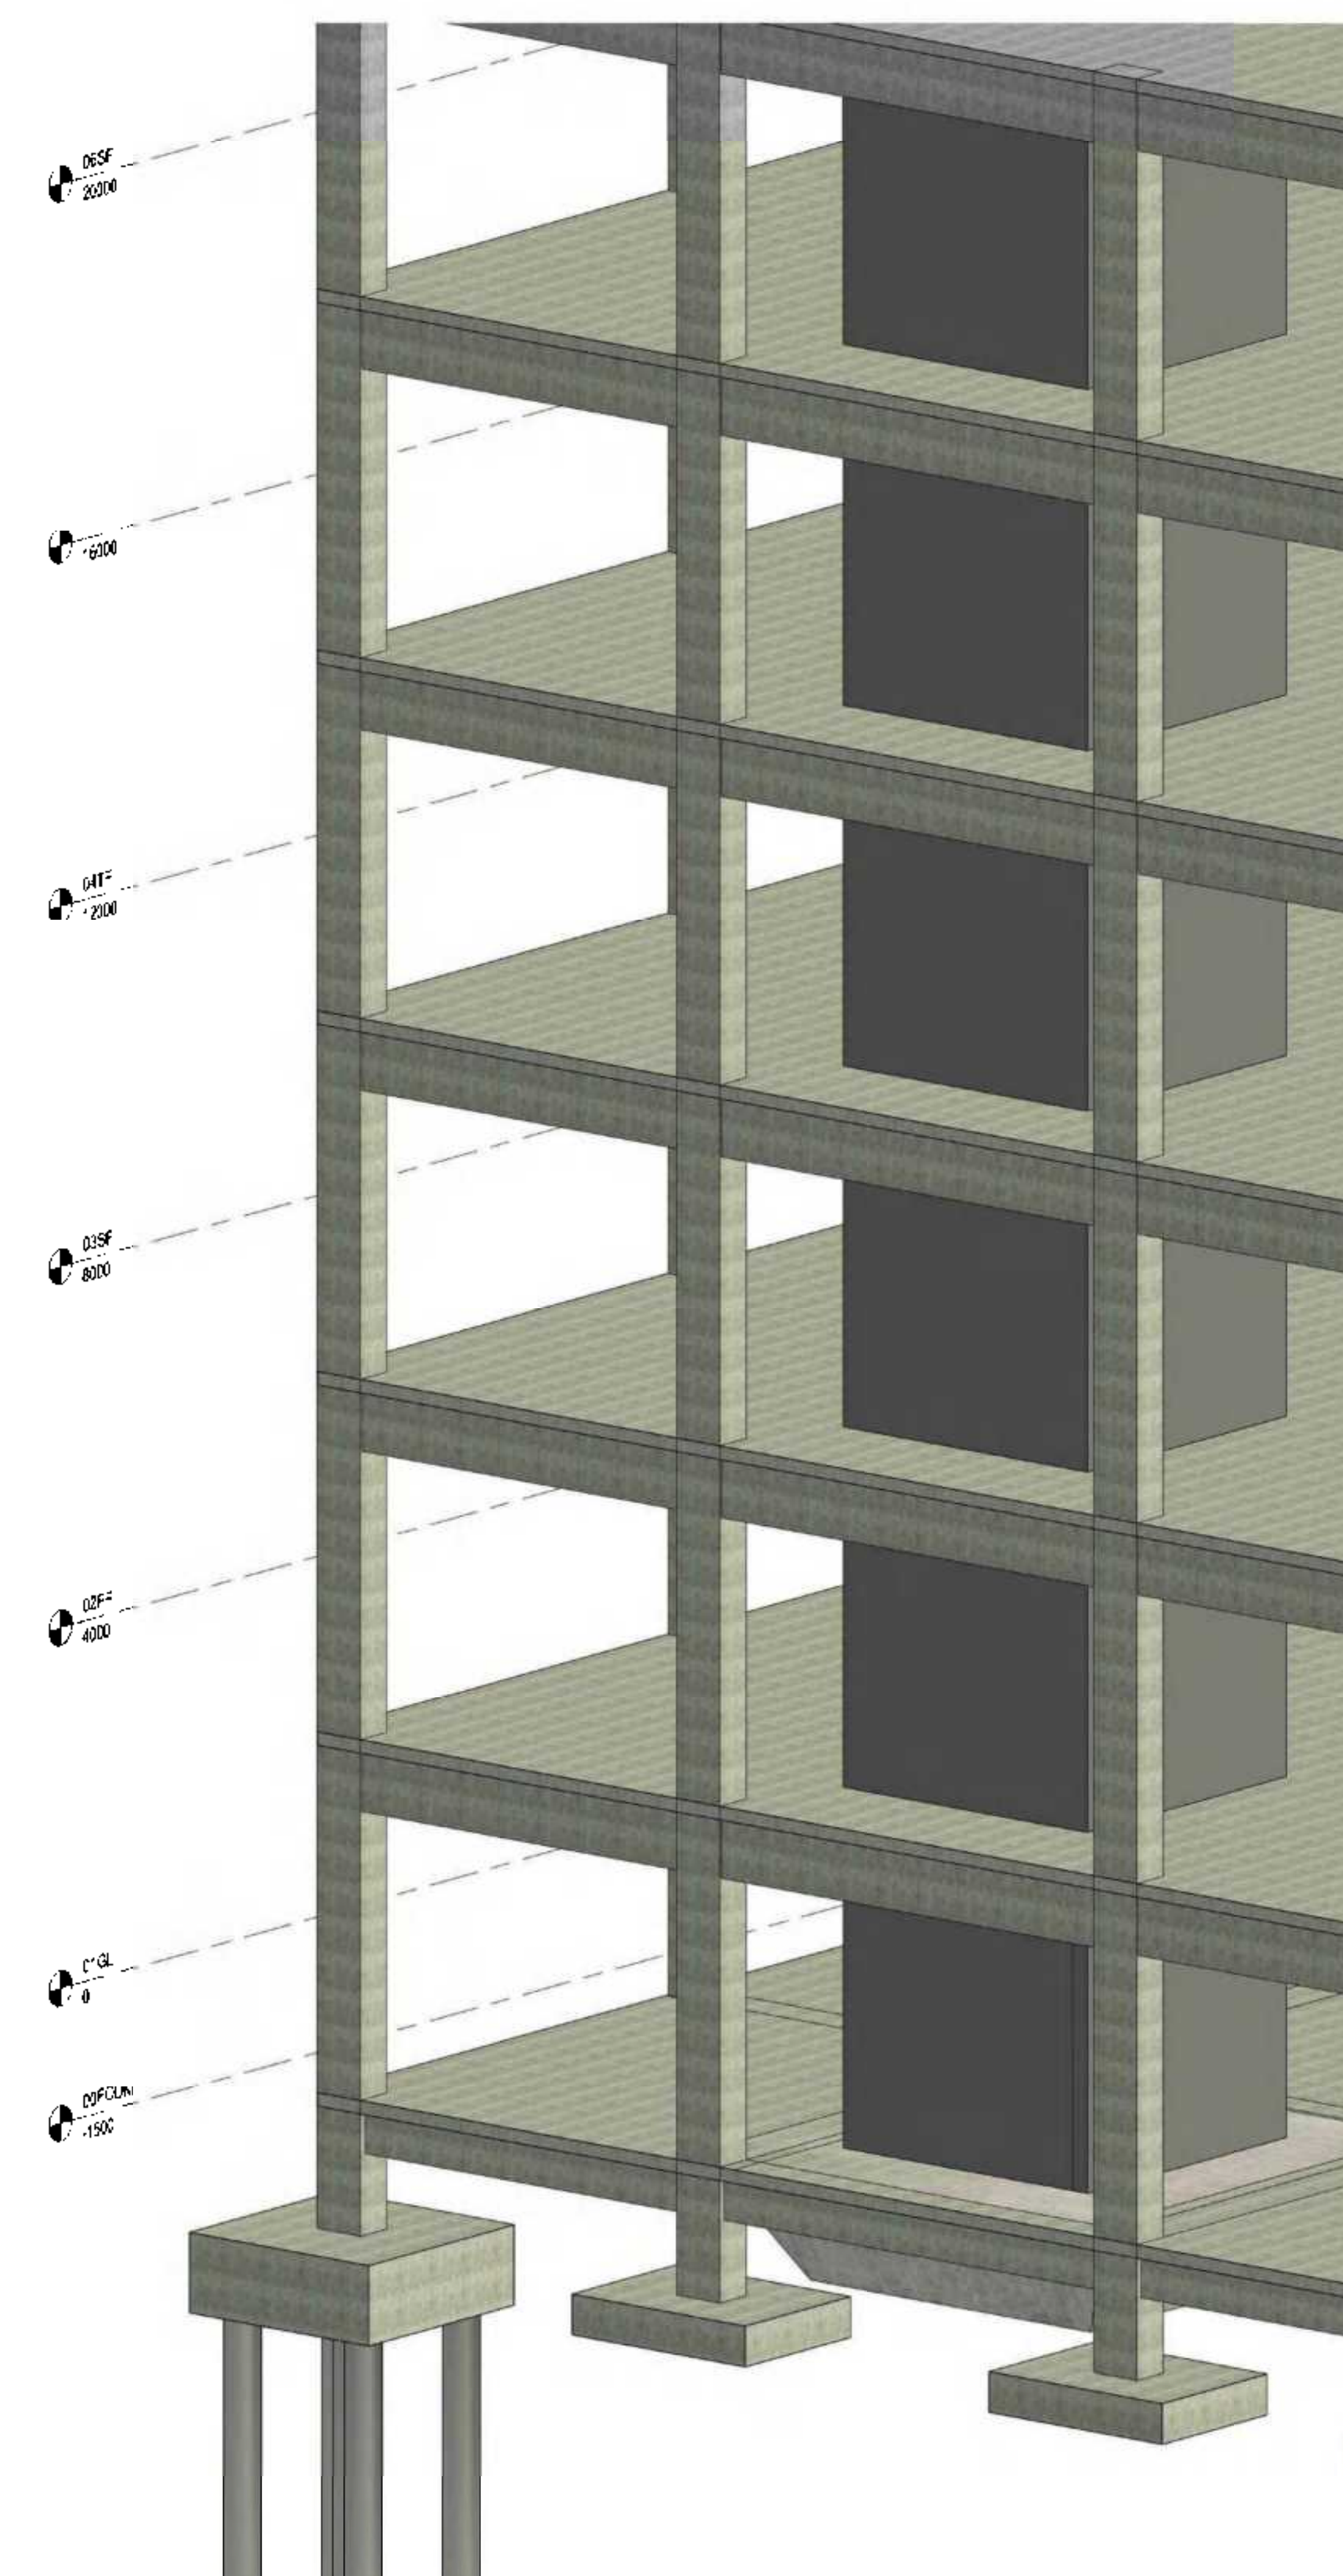

3 Lift 3d



www.autodesk.com/revit

Consultant
Address
Address
Phone
Fax
e-mail

[illegible]

ARJUN K S
Apartment

Schedule 01

Project number	0001
Date	23 December 2024
Drawn by	Arjun K S
Checked by	Cadd International
S.19	
Scale	

Rebar Schedule							
Assembly Name	Bar Length	Bar Diameter	Rebar Number	Count	Shape	Total Bar Length	Spacing
	160 mm	13 mm	105	2	M_00	160 mm	
	180 mm	13 mm	106	2	M_00	180 mm	
	260 mm	13 mm	62	4	M_00	260 mm	
	390 mm	13 mm	50	14	Rebar Shape 3	4290 mm	100 mm
	420 mm	13 mm	121	2	M_00	4200 mm	273 mm
	510 mm	13 mm	29	3	M_00	4590 mm	100 mm
	530 mm	13 mm	48	112	Rebar Shape 3	5830 mm	100 mm
	540 mm	13 mm	54	112	Rebar Shape 3	5940 mm	100 mm
	560 mm	13 mm	127	4	M_00	<varies>	<varies>
	580 mm	13 mm	146	2	M_00	1160 mm	283 mm
	590 mm	13 mm	26	4	M_00	990 mm	
	780 mm	13 mm	113	2	M_00	7020 mm	286 mm
	790 mm	13 mm	134	2	M_00	12640 mm	284 mm
	860 mm	13 mm	145	2	M_00	2590 mm	283 mm
	960 mm	13 mm	85	2	M_00	960 mm	
	980 mm	13 mm	28	4	M_00	<varies>	<varies>
	1080 mm	13 mm	63	2	M_00	1080 mm	
	1180 mm	13 mm	125	2	M_00	12980 mm	287 mm
	1250 mm	13 mm	46	14	M_17A	27500 mm	100 mm
	1330 mm	13 mm	153	36	M_17	1330 mm	
	1380 mm	13 mm	67	2	M_00	2760 mm	297 mm
	1430 mm	13 mm	116	2	M_00	17160 mm	296 mm
	1450 mm	13 mm	55	351	M_17	1450 mm	
	1480 mm	13 mm	140	2	M_00	1480 mm	
	1590 mm	13 mm	81	2	M_00	22260 mm	284 mm
	1600 mm	13 mm	79	4	M_00	<varies>	<varies>
	1610 mm	13 mm	111	4	M_00	<varies>	<varies>
	1630 mm	13 mm	22	3	M_T1	<varies>	200 mm
	1680 mm	13 mm	86	4	M_00	<varies>	<varies>
	1690 mm	13 mm	11	7	M_17	10140 mm	
	1700 mm	13 mm	73	2	M_00	28900 mm	300 mm
	1710 mm	13 mm	76	2	M_00	32490 mm	299 mm
	1720 mm	13 mm	77	4	M_00	<varies>	<varies>
	1750 mm	13 mm	17	3	M_02	21000 mm	
	1760 mm	13 mm	60	2	M_00	1760 mm	
	1780 mm	13 mm	136	2	M_00	23140 mm	297 mm
	1790 mm	13 mm	27	2	M_00	17900 mm	
	1800 mm	13 mm	71	6	M_00	<varies>	<varies>
	1880 mm	13 mm	138	2	M_00	13160 mm	282 mm
	1890 mm	13 mm	10	7	M_17	15120 mm	
	2150 mm	13 mm	8	2	M_17	21900 mm	
	2240 mm	13 mm	95	2	M_00	15680 mm	284 mm
	2250 mm	13 mm	16	4	M_02	22500 mm	
	2270 mm	13 mm	139	4	M_00	15890 mm	285 mm
	2280 mm	13 mm	107	2	M_00	38760 mm	<varies>
	2290 mm	13 mm	72	2	M_00	16030 mm	298 mm
	2300 mm	13 mm	92	4	M_00	<varies>	<varies>
	2330 mm	10 mm	7	2	M_T1	27960 mm	200 mm
	2360 mm	13 mm	61	2	M_00	2360 mm	
	2380 mm	13 mm	112	2	M_00	9520 mm	256 mm
	2470 mm	13 mm	120	2	M_00	7410 mm	204 mm
	2480 mm	13 mm	15	2	M_T1	29760 mm	200 mm
	2490 mm	13 mm	19	2	M_T1	29880 mm	200 mm
	2500 mm	13 mm	103	2	M_00	60000 mm	295 mm
	2520 mm	13 mm	14	8	M_00	2520 mm	
	2540 mm	10 mm	42	2	M_T1	27940 mm	200 mm
	2600 mm	13 mm	66	4	M_00	<varies>	<varies>

		Stair Schedule				
Count	Family	Run Type	Actual Number of Risers	Actual Riser Height	Actual Tread Depth	
1	Cast-In-Place Stair	25 mm Nosing	18	150	300	
1	Cast-In-Place Stair	25 mm Nosing	18	150	300	
1	Cast-In-Place Stair	25 mm Nosing	18	150	300	
1	Cast-In-Place Stair	25 mm Nosing	18	150	300	
1	Cast-In-Place Stair	25 mm Nosing	18	150	300	
1	Cast-In-Place Stair	25 mm Nosing	18	150	300	
1	Cast-In-Place Stair	25 mm Nosing	18	150	300	
1	Cast-In-Place Stair	25 mm Nosing	18	150	300	
1	Cast-In-Place Stair	25 mm Nosing	18	150	300	
1	Cast-In-Place Stair	25 mm Nosing	18	150	300	
1	Cast-In-Place Stair	25 mm Nosing	18	150	300	
1	Cast-In-Place Stair	25 mm Nosing	18	150	300	
1	Cast-In-Place Stair	25 mm Nosing	27	150	300	

		Stair Schedule				
Count	Family	Run Type	Actual Number of Risers	Actual Riser Height	Actual Tread Depth	
1	Cast-In-Place Stair	25 mm Nosing	19	143	300	
1	Cast-In-Place Stair	25 mm Nosing	19	143	300	
1	Cast-In-Place Stair	25 mm Nosing	19	143	300	
1	Cast-In-Place Stair	25 mm Nosing	19	143	300	
1	Cast-In-Place Stair	25 mm Nosing	19	143	300	
1	Cast-In-Place Stair	25 mm Nosing	19	143	300	
1	Cast-In-Place Stair	25 mm Nosing	19	143	300	
1	Cast-In-Place Stair	25 mm Nosing	19	143	300	
1	Cast-In-Place Stair	25 mm Nosing	19	143	300	
1	Cast-In-Place Stair	25 mm Nosing	19	143	300	
1	Cast-In-Place Stair	25 mm Nosing	19	143	300	
1	Cast-In-Place Stair	25 mm Nosing	19	143	300	
1	Cast-In-Place Stair	25 mm Nosing	19	143	300	
1	Cast-In-Place Stair	25 mm Nosing	29	140	300	

Rebar Schedule							
Assembly Name	Bar Length	Bar Diameter	Rebar Number	Count	Shape	Total Bar Length	Spacing
	2610 mm	13 mm	69	2	M_00	41760 mm	291 mm
	2620 mm	13 mm	148	2	M_00	5240 mm	200 mm
	2660 mm	13 mm	20	4	M_00	2660 mm	
	2690 mm	13 mm	2	3	M_17	32280 mm	
	2710 mm	10 mm	51	32	M_T2	2710 mm	
	2730 mm	13 mm	144	2	M_00	13650 mm	298 mm
	2830 mm	13 mm	45	14	M_00	31130 mm	100 mm
	2850 mm	13 mm	137	2	M_00	19950 mm	278 mm
	2880 mm	<varies>	<varies>	418	<varies>	<varies>	<varies>
	2900 mm	13 mm	102	2	M_00	43500 mm	280 mm
	2920 mm	13 mm	47	14	M_17	29200 mm	100 mm
	2930 mm	<varies>	<varies>	17	<varies>	<varies>	<varies>
	2940 mm	13 mm	150	3	M_17A	2940 mm	
	2970 mm	13 mm	53	14	M_00	2970 mm	
	2990 mm	13 mm	97	2	M_00	80730 mm	290 mm
	3220 mm	13 mm	6	2	M_00	6440 mm	200 mm
	3230 mm	25 mm	38	2	M_17	64600 mm	
	3260 mm	16 mm	40	4	M_17A	16300 mm	116 mm
	3270 mm	13 mm	117	4	M_00	<varies>	<varies>
	3280 mm	13 mm	18	4	M_17A	13120 mm	
	3290 mm	13 mm	3	4	M_17	39480 mm	
	3320 mm	13 mm	149	4	M_17A	13280 mm	
	3380 mm	13 mm	94	3	M_17A	64220 mm	284 mm
	3530 mm	16 mm	39	2	M_00	3530 mm	
	3540 mm	13 mm	36	3	M_17A	3540 mm	
	3580 mm	13 mm	135	2	M_00	25060 mm	295 mm
	3600 mm	13 mm	57	8	M_00	<varies>	<varies>
	3680 mm	13 mm	129	4	M_00	<varies>	<varies>
	3700 mm	13 mm	82	4	M_00	<varies>	<varies>
	3710 mm	13 mm	<varies>	4	<varies>	<varies>	<varies>
	3720 mm	13 mm	12	2	M_17A	14880 mm	
	3740 mm	13 mm	114	2	M_00	67320 mm	299 mm
	3780 mm	13 mm	65	4	M_00	<varies>	<varies>
	3840 mm	13 mm	91	2	M_00	34560 mm	286 mm
	3860 mm	13 mm	84	2	M_00	42460 mm	289 mm
	3870 mm	13 mm	131	2	M_00	7740 mm	286 mm
	3880 mm	13 mm	147	2	M_00	11640 mm	283 mm
	3890 mm	13 mm	99	2	M_00	120590 mm	299 mm
	3940 mm	13 mm	101	2	M_00	43340 mm	289 mm
	4030 mm	16 mm	44	14	Rebar Shape 2	44330 mm	100 mm
	4070 mm	13 mm	142	2	M_00	36630 mm	298 mm
	4200 mm	13 mm	119	2	M_00	71400 mm	295 mm
	4280 mm	13 mm	64	4	M_00	<varies>	<varies>
	4380 mm	13 mm	68	2	M_00	43800 mm	288 mm
	4670 mm	13 mm	141	2	M_00	4670 mm	
	4700 mm	13 mm	90	2	M_00	84600 mm	292 mm
	4730 mm	13 mm	118	2	M_00	70950 mm	299 mm
	4780 mm	13 mm	88	2	M_00	47800 mm	296 mm
	4800 mm	13 mm	122	4	M_00	91200 mm	299 mm
	4810 mm	13 mm	74	6	M_00	<varies>	<varies>
	4820 mm	13 mm	143	2	M_00	9640 mm	298 mm
	4860 mm	13 mm	109	2	M_00	34020 mm	283 mm
	4870 mm	13 mm	108	4	M_00	4870 mm	
	4880 mm	13 mm	128	4	M_00	<varies>	<varies>
	4890 mm	13 mm	130	2	M_00	63570 mm	286 mm
	4920 mm	13 mm	123	2	M_00	63960 mm	299 mm
	4930 mm	13 mm	87	2	M_00	19720 mm	296 mm
	4970 mm	13 mm	89	2	M_00	84490 mm	293 mm
	5000 mm	13 mm	59	2	M_00	10000 mm	284 mm
	5050 mm	13 mm	83	2	M_00	30300 mm	289 mm
	5090 mm	13 mm	115	2	M_00	71260 mm	287 mm
	5120 mm	13 mm	93	2	M_00	66560 mm	281 mm
	5180 mm	13 mm	58	4	M_00	<varies>	284 mm
	5210 mm	13 mm	133	2	M_00	109410 mm	289 mm
	5300 mm	13 mm	32	3	M_00	<varies>	<varies>
	5340 mm	16 mm	30	1	M_00	16020 mm	
	5380 mm	13 mm	70	2	M_00	69940 mm	299 mm
	5400 mm	<varies>	<varies>	9	M_00	<varies>	<varies>
	5490 mm	16 mm	31	1	M_00	16470 mm	
	5500 mm	16 mm	24	1	M_00	16500 mm	
	5530 mm	16 mm	33	1	M_00	16590 mm	
	5560 mm	16 mm	25	1	M_00	16680 mm	
	5640 mm	13 mm	34	1	M_00	5640 mm	
	5670 mm	13 mm	23	1	M_00	5670 mm	
	5780 mm	13 mm	56	4	M_00	<varies>	<varies>
	5790 mm	13 mm	132	2	M_00	110010 mm	289 mm
	6470 mm	13 mm	110	2	M_00	45290 mm	267 mm
	6790 mm	13 mm	104	2	M_00	67900 mm	276 mm
	7080 mm	13 mm	78	2	M_00	49560 mm	298 mm
	7230 mm	25 mm	37	2	M_17	72300 mm	
	7540 mm	13 mm	96	2	M_00	82940 mm	297 mm
	8980 mm	13 mm	98	2	M_00	125720 mm	298 mm
	9080 mm	13 mm	100	2	M_00	45400 mm	242 mm
	10350 mm	13 mm	124	2	M_00	72450 mm	298 mm

Structural Foundation Material Takeoff						
Type	Width	Length	Area	Count	Family	Material Area
Bearing Footing - 900 x 1500	900	1400	1 m²	1	Wall Foundation	9 m²
Bearing Footing - 900 x 1500	900	1000	1 m²	1	Wall Foundation	8 m²
Bearing Footing - 900 x 1500	900	1400	1 m²	1	Wall Foundation	9 m²
Bearing Footing - 900 x 1500	900	1600	1 m²	1	Wall Foundation	10 m²
Bearing Footing - 900 x 1500	900	2000	2 m²	1	Wall Foundation	12 m²
Bearing Footing - 900 x 1500	900	1200	1 m²	1	Wall Foundation	8 m²
Bearing Footing - 900 x 1500	900	1600	1 m²	1	Wall Foundation	10 m²
Bearing Footing - 900 x 1500	900	1000	1 m²	1	Wall Foundation	7 m²
Bearing Footing - 900 x 1500	900	1600	1 m²	1	Wall Foundation	10 m²
Bearing Footing - 900 x 1500	900	1600	1 m²	1	Wall Foundation	10 m²
Bearing Footing - 900 x 1500	900	1600	1 m²	1	Wall Foundation	10 m²
Bearing Footing - 900 x 1500	900	1400	1 m²	1	Wall Foundation	9 m²
Bearing Footing - 900 x 1500	900	1600	1 m²	1	Wall Foundation	10 m²
Bearing Footing - 900 x 1500	900	1600	1 m²	1	Wall Foundation	10 m²
Bearing Footing - 900 x 1500	900	1000	1 m²	1	Wall Foundation	8 m²
Bearing Footing - 900 x 1500	900	1600	1 m²	1	Wall Foundation	10 m²
Bearing Footing - 900 x 1500	900	1800	2 m²	1	Wall Foundation	11 m²
Bearing Footing - 900 x 1500	900	1300	1 m²	1	Wall Foundation	9 m²
Bearing Footing - 900 x 1500	900	1400	1 m²	1	Wall Foundation	9 m²
Bearing Footing - 900 x 1500	900	1400	1 m²	1	Wall Foundation	9 m²
Bearing Footing - 900 x 1500	900	1600	1 m²	1	Wall Foundation	10 m²
Bearing Footing - 900 x 1500	900	1600	1 m²	1	Wall Foundation	10 m²
Bearing Footing - 900 x 1500	900	600	1 m²	1	Wall Foundation	6 m²
Bearing Footing - 900 x 1500	900	800	1 m²	1	Wall Foundation	7 m²
Bearing Footing - 900 x 1500	900	1000	1 m²	1	Wall Foundation	8 m²
Bearing Footing - 900 x 1500	900	1400	1 m²	1	Wall Foundation	9 m²
Bearing Footing - 900 x 1500	900	1000	1 m²	1	Wall Foundation	8 m²
Bearing Footing - 900 x 1500	900	1400	1 m²	1	Wall Foundation	9 m²
Bearing Footing - 900 x 1500	900	800	1 m²	1	Wall Foundation	7 m²

Structural Foundation Material Takeoff						
Type	Width	Length	Area	Count	Family	Material: Area
Bearing Footing - 900 x 1500	900	1600	1 m²	1	Wall Foundation	10 m²
Bearing Footing - 900 x 1500	900	1600	1 m²	1	Wall Foundation	10 m²
Bearing Footing - 900 x 1500	900	800	1 m²	1	Wall Foundation	7 m²
Bearing Footing - 900 x 1500	900	1200	1 m²	1	Wall Foundation	8 m²
Bearing Footing - 900 x 1500	900	1200	1 m²	1	Wall Foundation	8 m²
Bearing Footing - 900 x 1500	900	1600	1 m²	1	Wall Foundation	10 m²
Bearing Footing - 900 x 1500	900	1400	1 m²	1	Wall Foundation	9 m²
Bearing Footing - 900 x 1500	900	1400	1 m²	1	Wall Foundation	9 m²
Bearing Footing - 900 x 1500	900	1400	1 m²	1	Wall Foundation	9 m²
Bearing Footing - 900 x 1500	900	1400	1 m²	1	Wall Foundation	9 m²
Bearing Footing - 900 x 1500	900	1400	1 m²	1	Wall Foundation	9 m²
Bearing Footing - 900 x 1500	900	1200	1 m²	1	Wall Foundation	8 m²
Bearing Footing - 900 x 1500	900	1000	1 m²	1	Wall Foundation	7 m²
Bearing Footing - 900 x 1500	900	1600	1 m²	1	Wall Foundation	10 m²
Bearing Footing - 900 x 1500	900	1600	1 m²	1	Wall Foundation	10 m²
Bearing Footing - 900 x 1500	900	1400	1 m²	1	Wall Foundation	9 m²
150mm Foundation Slab	3200	4500	14 m²	1	Foundation Slab	14 m²
Bearing Footing - 900 x 1500	900	1600	1 m²	1	Wall Foundation	10 m²
Bearing Footing - 900 x 1500	900	1500	1 m²	1	Wall Foundation	10 m²
Bearing Footing - 900 x 1500	900	1400	1 m²	1	Wall Foundation	9 m²
150mm Foundation Slab	6000	1500	9 m²	1	Foundation Slab	9 m²
Bearing Footing - 900 x 1500	900	1400	1 m²	1	Wall Foundation	9 m²
Bearing Footing - 900 x 1500	900	1600	1 m²	1	Wall Foundation	10 m²
stepped	1500	1500	5 m²	1	stepped	17 m²
stepped	1500	1500	5 m²	1	stepped	17 m²
combined 02	2000	6000	12 m²	1	M_Footing-Rectangular	37 m²
2400 x 1800 x 600mm	1800	2400	4 m²	1	M_Footing-Rectangular	14 m²
stepped	1500	1500	5 m²	1	stepped	17 m²
2400 x 1800 x 600mm	1800	2400	4 m²	1	M_Footing-Rectangular	14 m²
stepped	1500	1500	5 m²	1	stepped	17 m²
combined 02	2000	6000	12 m²	1	M_Footing-Rectangular	37 m²



www.autodesk.com/revit

Consultant
Address
Address
Phone
Fax
e-mail

Structural Foundation Schedule						
Family	Type	Length	Width	Foundation Thickness	Volume	Count
Wall Foundation	Bearing Footing - 900 x 1500	1400	900	1500	1.89 m³	1
Wall Foundation	Bearing Footing - 900 x 1500	1000	900	1500	1.35 m³	1
Wall Foundation	Bearing Footing - 900 x 1500	1400	900	1500	1.89 m³	1
Wall Foundation	Bearing Footing - 900 x 1500	1600	900	1500	2.16 m³	1
Wall Foundation	Bearing Footing - 900 x 1500	2000	900	1500	2.70 m³	1
Wall Foundation	Bearing Footing - 900 x 1500	1200	900	1500	1.62 m³	1
Wall Foundation	Bearing Footing - 900 x 1500	1600	900	1500	2.16 m³	1
Wall Foundation	Bearing Footing - 900 x 1500	1000	900	1500	1.35 m³	1
Wall Foundation	Bearing Footing - 900 x 1500	1600	900	1500	2.16 m³	1
Wall Foundation	Bearing Footing - 900 x 1500	1600	900	1500	2.16 m³	1
Wall Foundation	Bearing Footing - 900 x 1500	1600	900	1500	2.16 m³	1
Wall Foundation	Bearing Footing - 900 x 1500	1400	900	1500	1.89 m³	1
Wall Foundation	Bearing Footing - 900 x 1500	1600	900	1500	2.16 m³	1
Wall Foundation	Bearing Footing - 900 x 1500	1600	900	1500	2.16 m³	1
Wall Foundation	Bearing Footing - 900 x 1500	1000	900	1500	1.35 m³	1
Wall Foundation	Bearing Footing - 900 x 1500	1600	900	1500	2.16 m³	1
Wall Foundation	Bearing Footing - 900 x 1500	1800	900	1500	2.43 m³	1
Wall Foundation	Bearing Footing - 900 x 1500	1300	900	1500	1.76 m³	1
Wall Foundation	Bearing Footing - 900 x 1500	1400	900	1500	1.89 m³	1
Wall Foundation	Bearing Footing - 900 x 1500	1400	900	1500	1.89 m³	1
Wall Foundation	Bearing Footing - 900 x 1500	1600	900	1500	2.16 m³	1
Wall Foundation	Bearing Footing - 900 x 1500	1600	900	1500	2.16 m³	1
Wall Foundation	Bearing Footing - 900 x 1500	1600	900	1500	2.16 m³	1
Wall Foundation	Bearing Footing - 900 x 1500	600	900	1500	0.81 m³	1
Wall Foundation	Bearing Footing - 900 x 1500	800	900	1500	1.08 m³	1
Wall Foundation	Bearing Footing - 900 x 1500	1000	900	1500	1.35 m³	1
Wall Foundation	Bearing Footing - 900 x 1500	1400	900	1500	1.89 m³	1
Wall Foundation	Bearing Footing - 900 x 1500	1000	900	1500	1.35 m³	1
Wall Foundation	Bearing Footing - 900 x 1500	1400	900	1500	1.89 m³	1
Wall Foundation	Bearing Footing - 900 x 1500	800	900	1500	1.08 m³	1
Wall Foundation	Bearing Footing - 900 x 1500	1200	900	1500	1.62 m³	1

Structural Foundation Schedule						
Family	Type	Length	Width	Foundation Thickness	Volume	Count
Wall Foundation	Bearing Footing - 900 x 1500	1200	900	1500	1.62 m³	1
Wall Foundation	Bearing Footing - 900 x 1500	1600	900	1500	2.16 m³	1
Wall Foundation	Bearing Footing - 900 x 1500	1400	900	1500	1.89 m³	1
Wall Foundation	Bearing Footing - 900 x 1500	1400	900	1500	1.89 m³	1
Wall Foundation	Bearing Footing - 900 x 1500	1400	900	1500	1.89 m³	1
Wall Foundation	Bearing Footing - 900 x 1500	1400	900	1500	1.89 m³	1
Wall Foundation	Bearing Footing - 900 x 1500	1400	900	1500	1.89 m³	1
Wall Foundation	Bearing Footing - 900 x 1500	1200	900	1500	1.62 m³	1
Wall Foundation	Bearing Footing - 900 x 1500	1000	900	1500	1.35 m³	1
Wall Foundation	Bearing Footing - 900 x 1500	1600	900	1500	2.16 m³	1
Wall Foundation	Bearing Footing - 900 x 1500	1600	900	1500	2.16 m³	1
Wall Foundation	Bearing Footing - 900 x 1500	1400	900	1500	1.89 m³	1
Foundation Slab	150mm Foundation Slab	4500	3200	150	2.16 m³	1
Wall Foundation	Bearing Footing - 900 x 1500	1600	900	1500	2.16 m³	1
Wall Foundation	Bearing Footing - 900 x 1500	1500	900	1500	2.03 m³	1
Wall Foundation	Bearing Footing - 900 x 1500	1400	900	1500	1.89 m³	1
Foundation Slab	150mm Foundation Slab	1500	6000	150	1.35 m³	1
Wall Foundation	Bearing Footing - 900 x 1500	1400	900	1500	1.89 m³	1
Wall Foundation	Bearing Footing - 900 x 1500	1600	900	1500	2.16 m³	1
stepped	stepped	1500	1500	500	2.35 m³	1
stepped	stepped	1500	1500	500	2.35 m³	1
M_Footing-Rectangula r	combined 02	6000	2000	800	9.60 m³	1
trapezoid	trapezoid	2000	1500		1.79 m³	1
M_Footing-Rectangula r	2400 x 1800 x 600mm	2400	1800	600	2.59 m³	1
stepped	stepped	1500	1500	500	2.35 m³	1
trapezoid	trapezoid	2000	1500		1.79 m³	1
M_Footing-Rectangula r	2400 x 1800 x 600mm	2400	1800	600	2.59 m³	1
stepped	stepped	1500	1500	500	2.35 m³	1
trapezoid	trapezoid	2000	1500		1.79 m³	1
M_Footing-Rectangula r	combined 02	6000	2000	800	9.60 m³	1

[illegible]

ARJUN K S
Apartment

Schedule 02

Project number	0001
Date	23 December 2024
Drawn by	Arjun K S
Checked by	Cadd International
S.20	
Scale	