



PORTFOLIO

ANANTHU ANIL



S-0

Sheet Name COVER PAGE

Project Name VILLA

Drawn by Ananthu Anil

Date 01/06/2023

Checked by Approver

Scale 1:75

CONTENT

1. SITE PLAN	S1
2. GROUND FLOOR PLAN	S2
3. FIRST FLOOR PLAN	S3
4. TERRACE LVL PLAN	S4
5. SECTION 1	S5
6. SECTION 2	S6
7. SECTION 3	S7
8. EAST ELEVATION	S8
9. NORTH ELEVATION	S9
10. SOUTH ELEVATION	S10
11. WEST ELEVATION	S11
12. 3D VIEW	S12
13. 3D VIEW	S13



S-0

Sheet Name CONTENT


Drawn by Ananthu Anil

Date 01/06/2023

Checked by Approver

Project Name VILLA

Scale 1:75

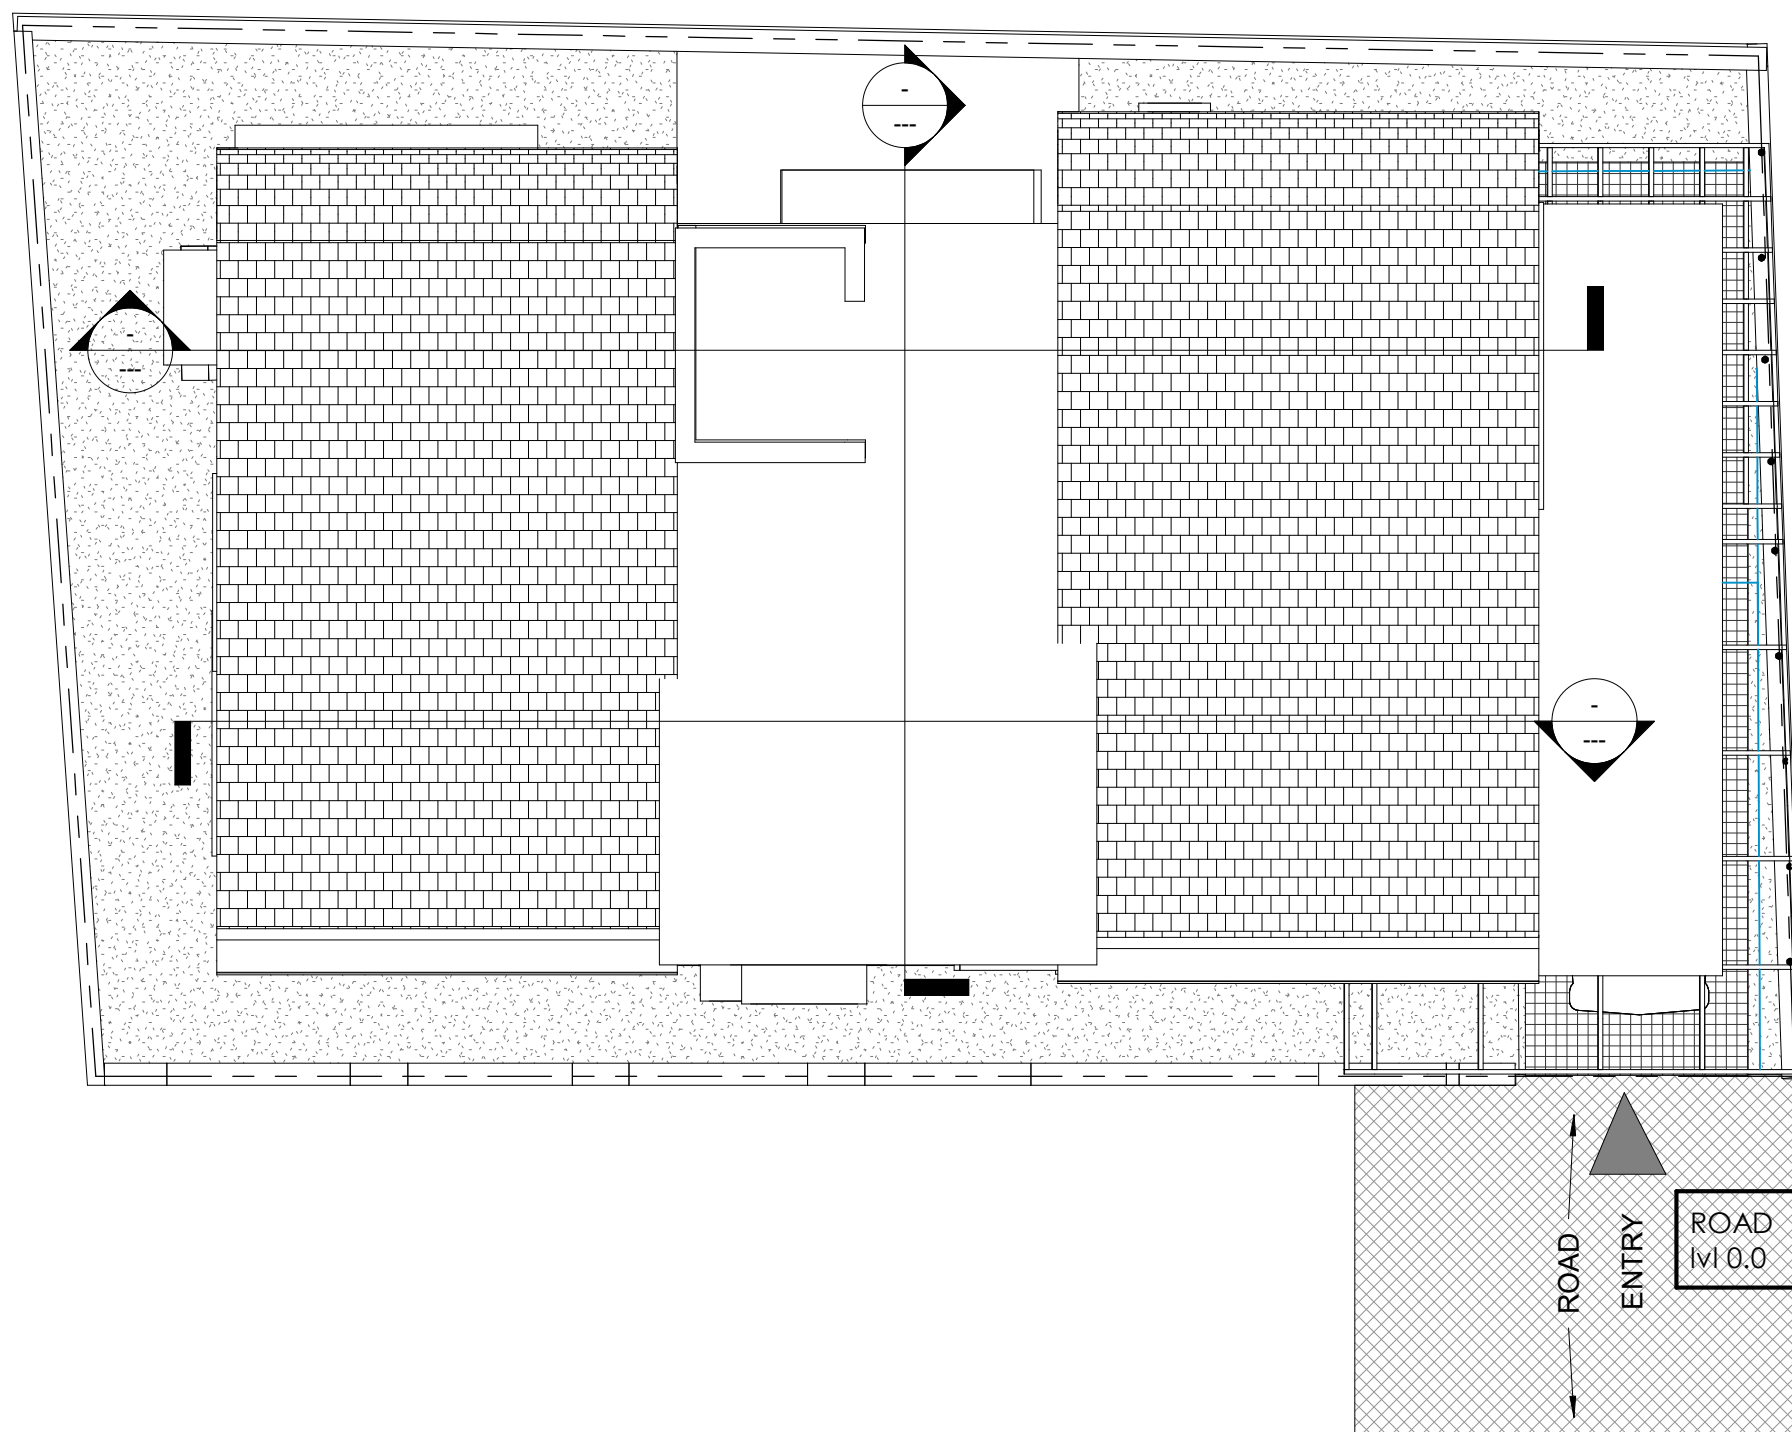

S-1

Sheet Name SITE PLAN


Project Name VILLA

Drawn by Ananthu Anil

Date 01/06/2023

Checked by Approver

Scale 1:75

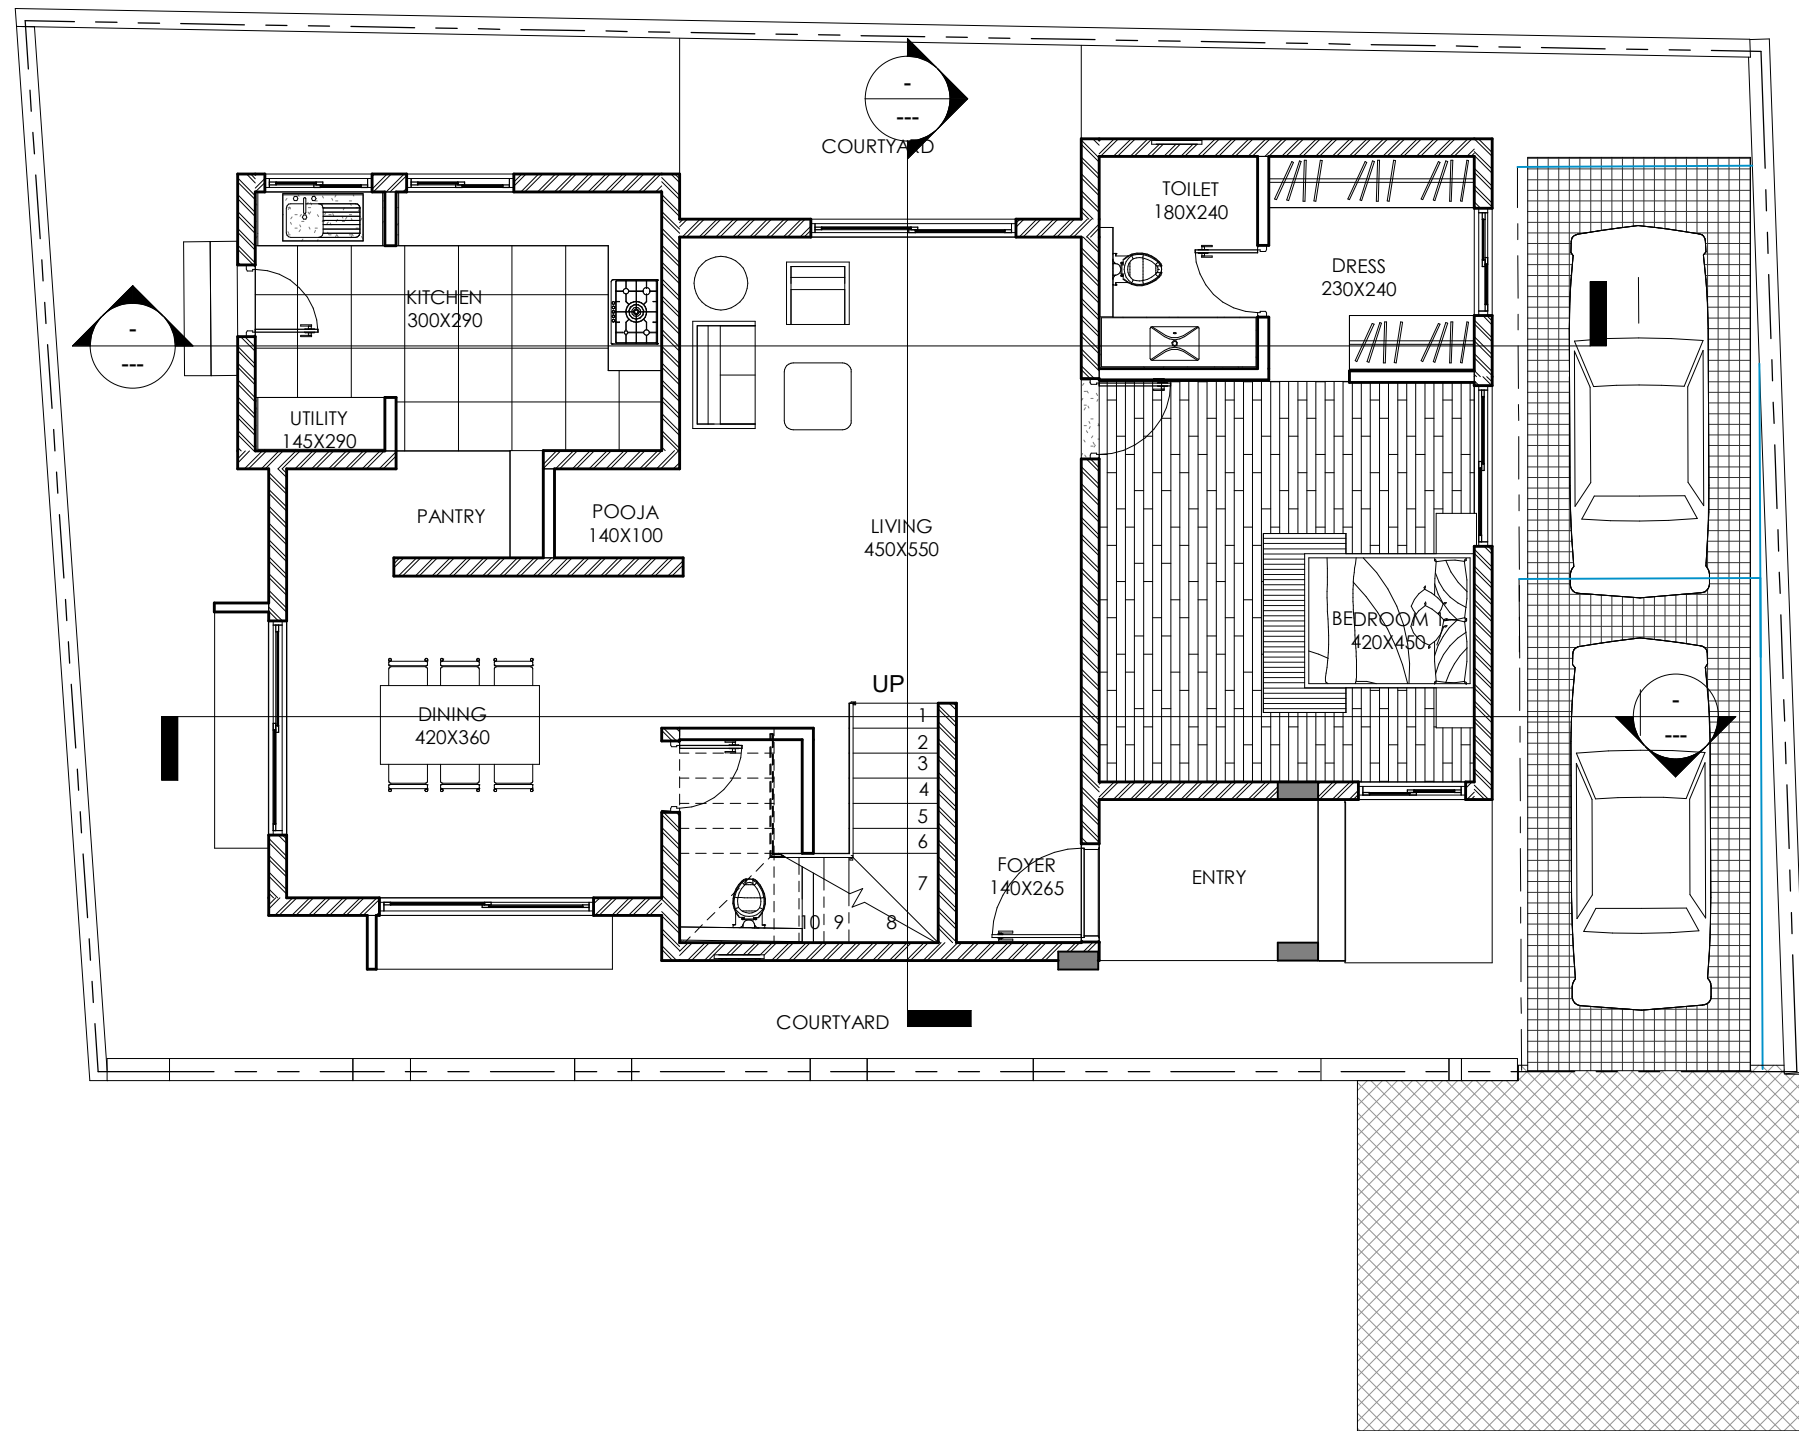

S-2

Sheet Name GROUND FLOOR PLAN


Project Name VILLA

Drawn by Ananthu Anil

Date 01/06/2023

Checked by Approver

Scale 1:75

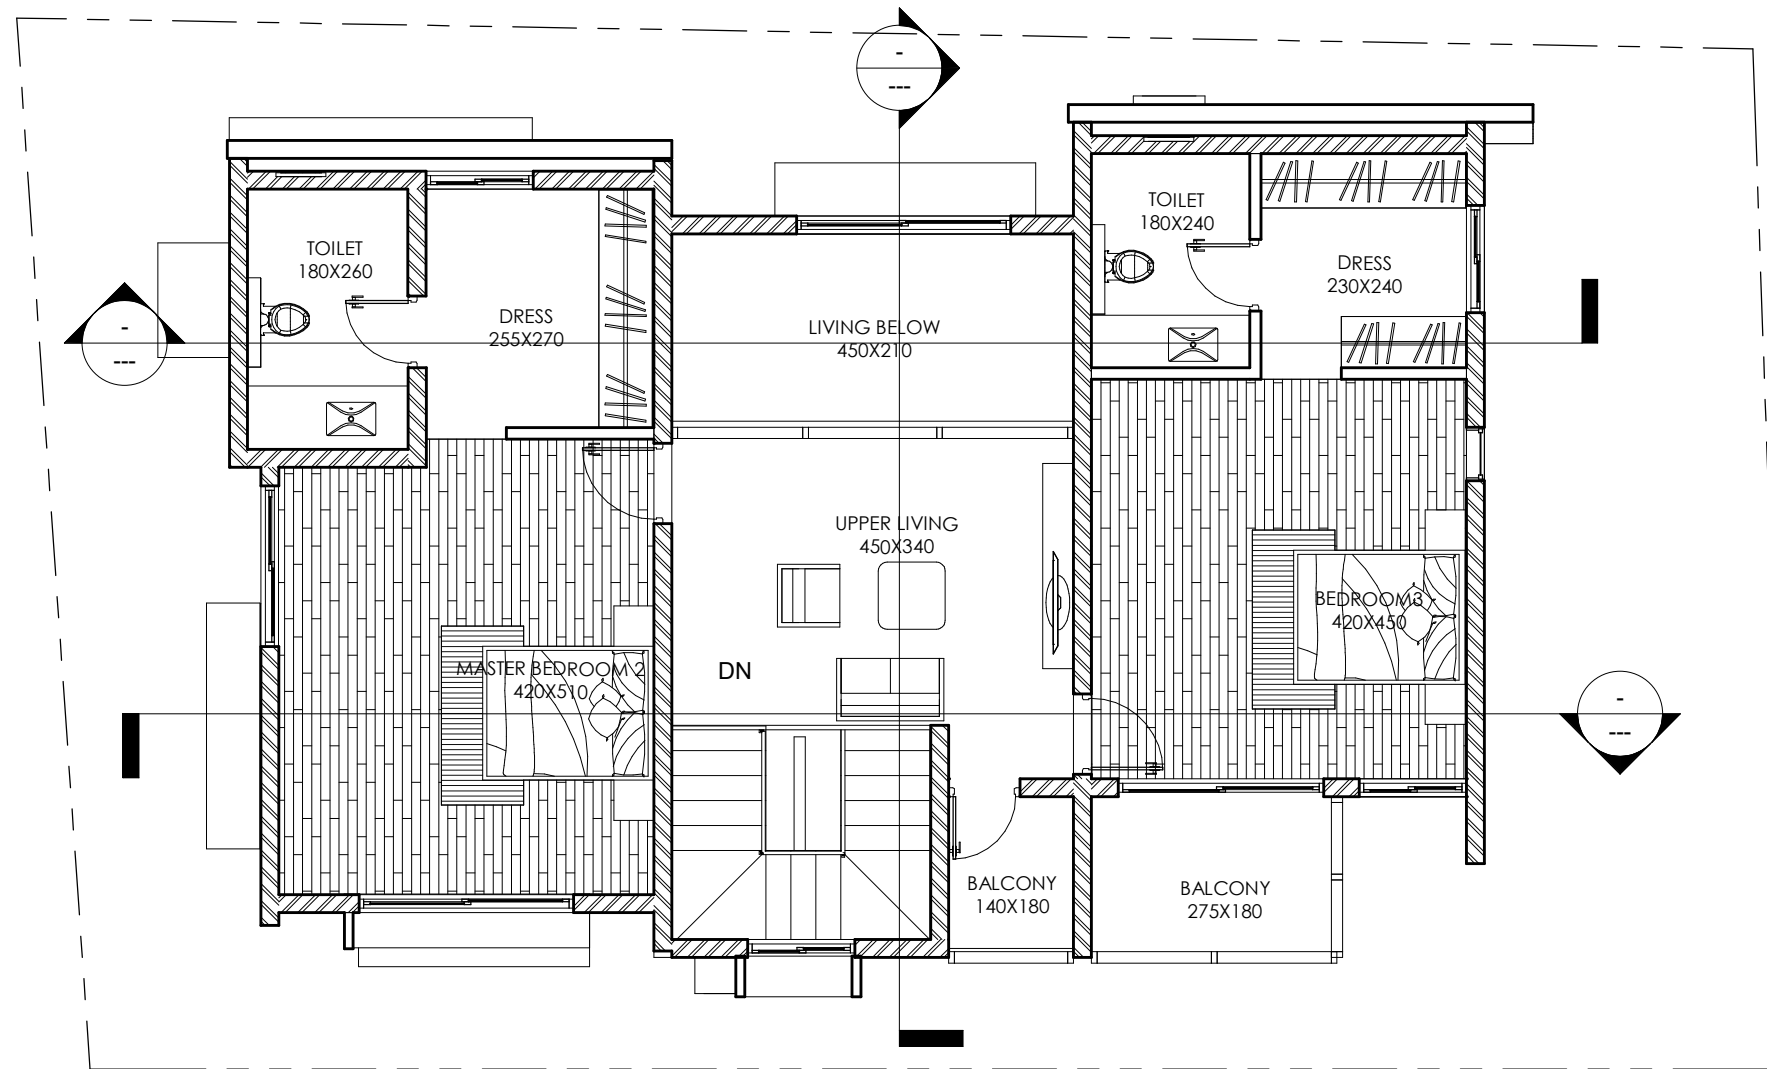

S-3

Sheet Name FIRST FLOOR PLAN


Project Name VILLA

Drawn by Ananthu Anil

Date 01/06/2023

Checked by Approver

Scale 1:75

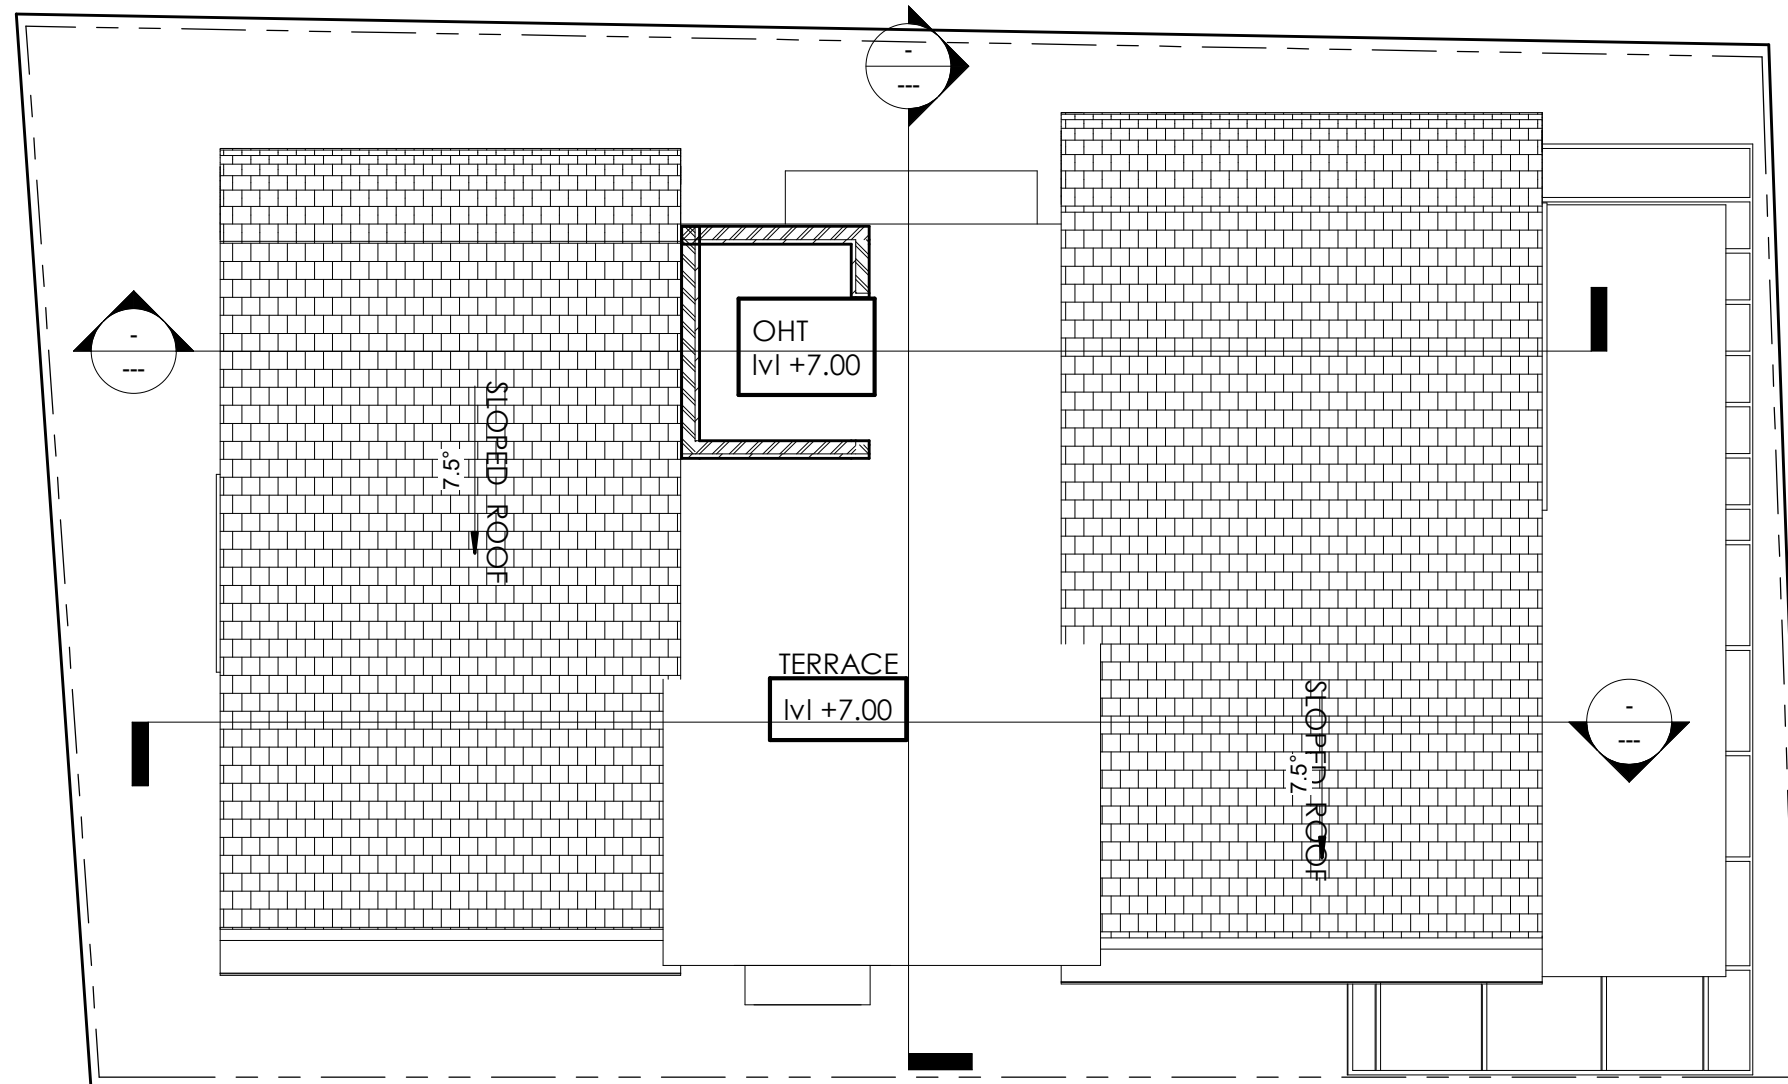


S-4

Sheet Name TERRACE LEVEL PLAN

Project Name VILLA

Drawn by	Ananthu Anil
Date	01/06/2023
Checked by	Approver
Scale	1:75

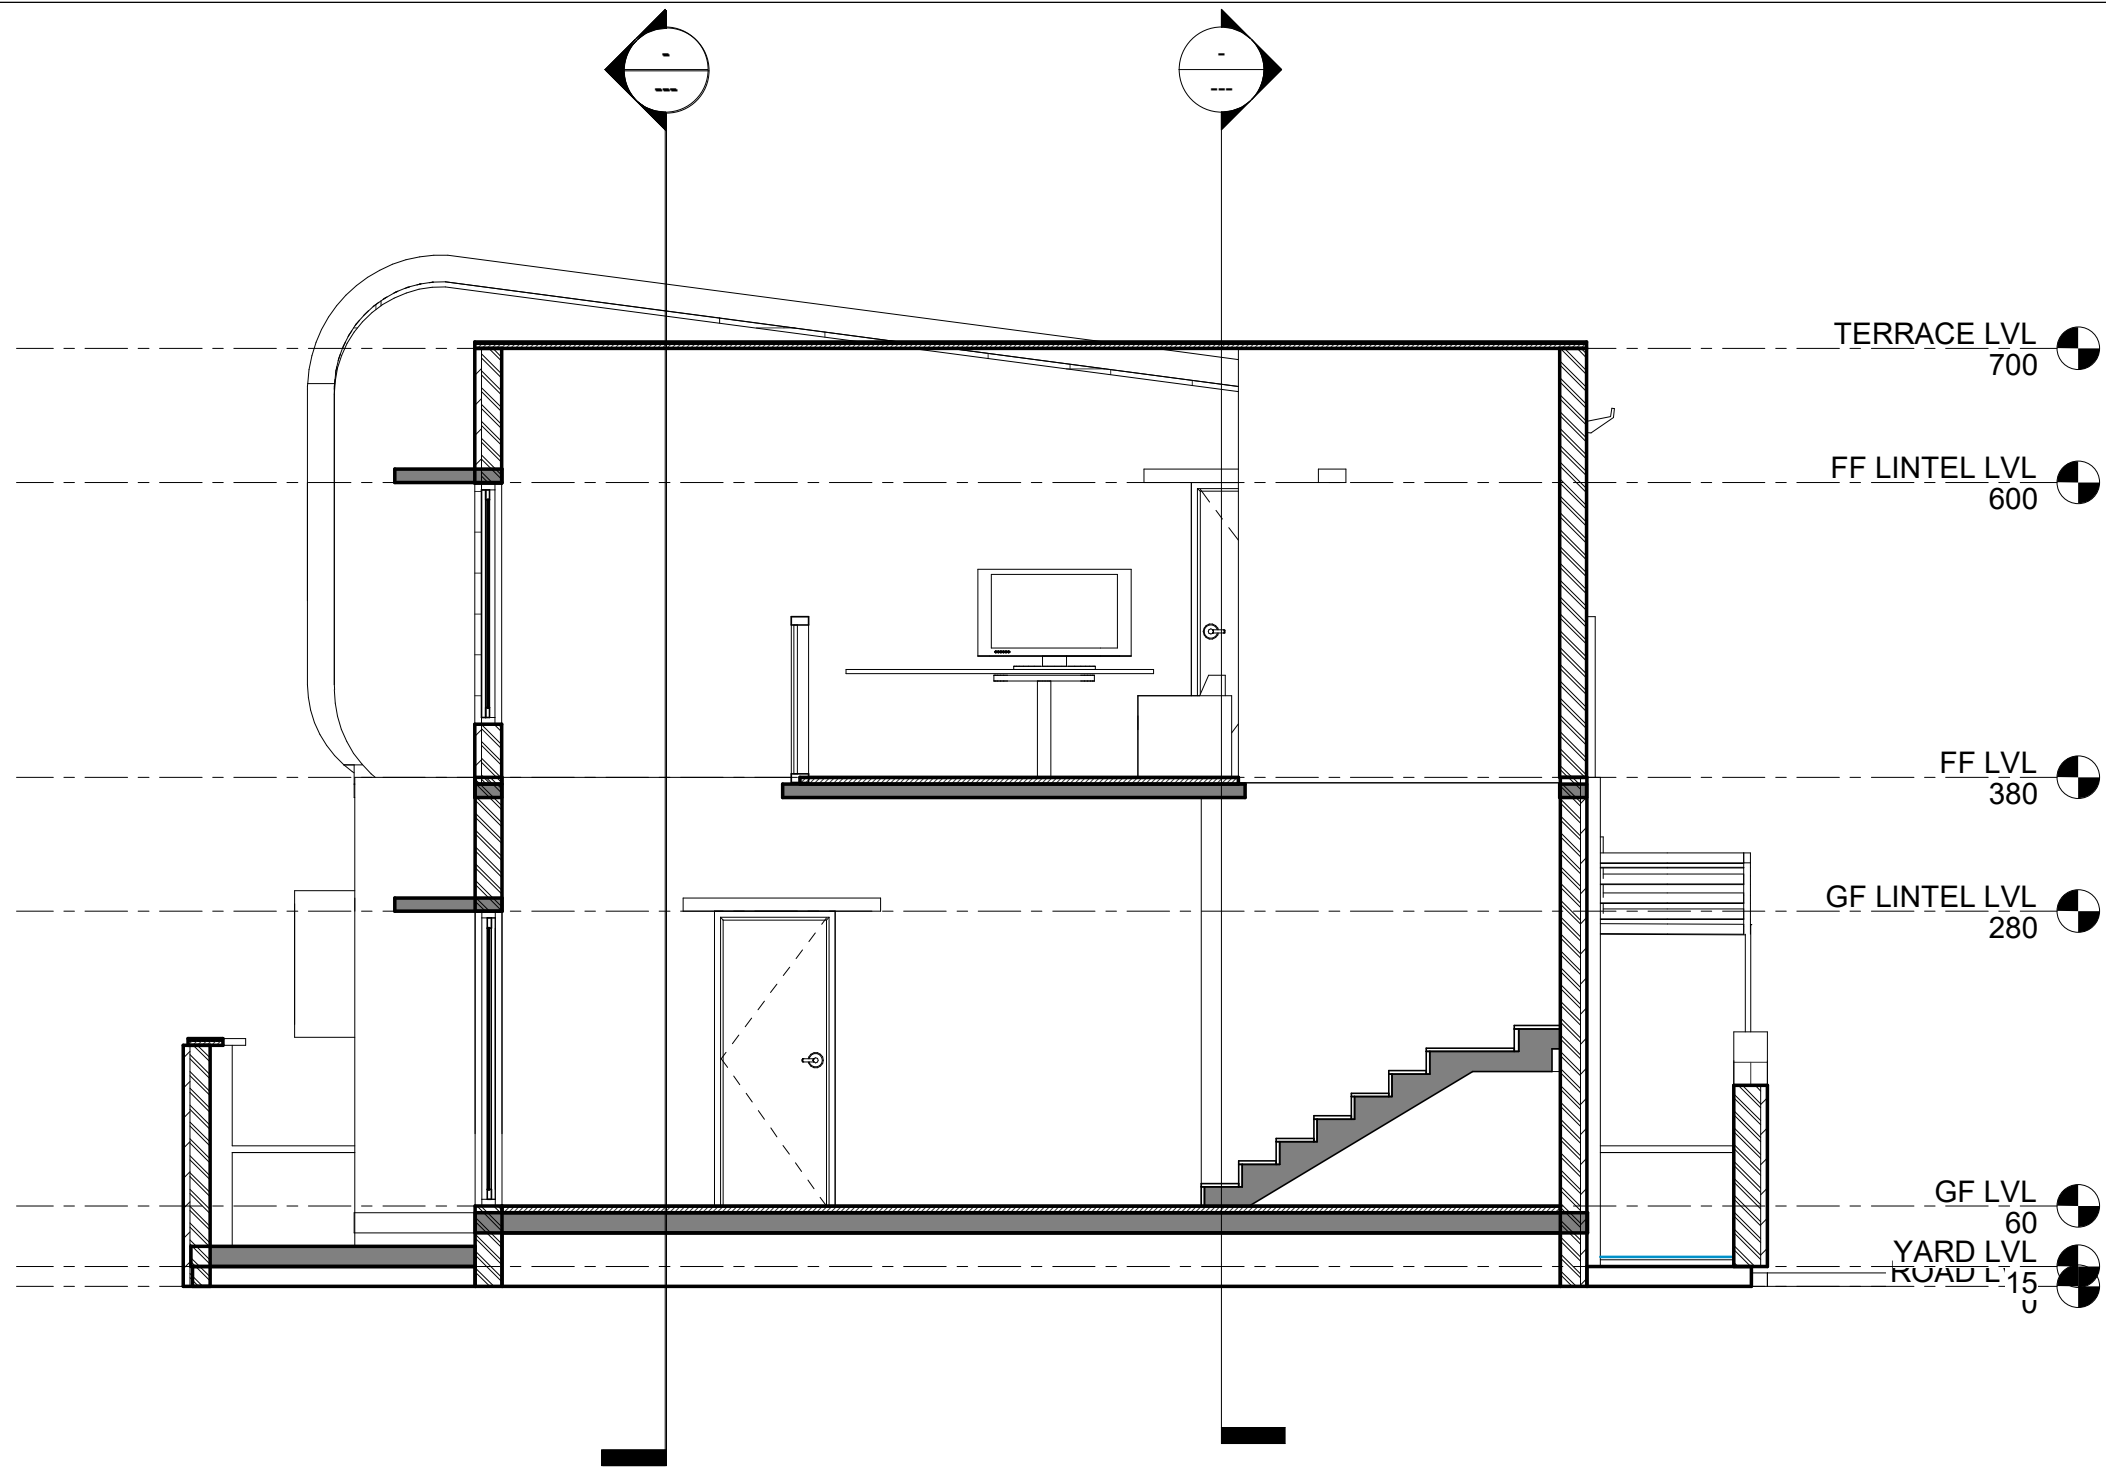

① Section 1
1:50



S-5

Sheet Name SECTION 1


Project Name VILLA

Drawn by Ananthu Anil

Date 01/06/2023

Checked by Approver

Scale 1:75

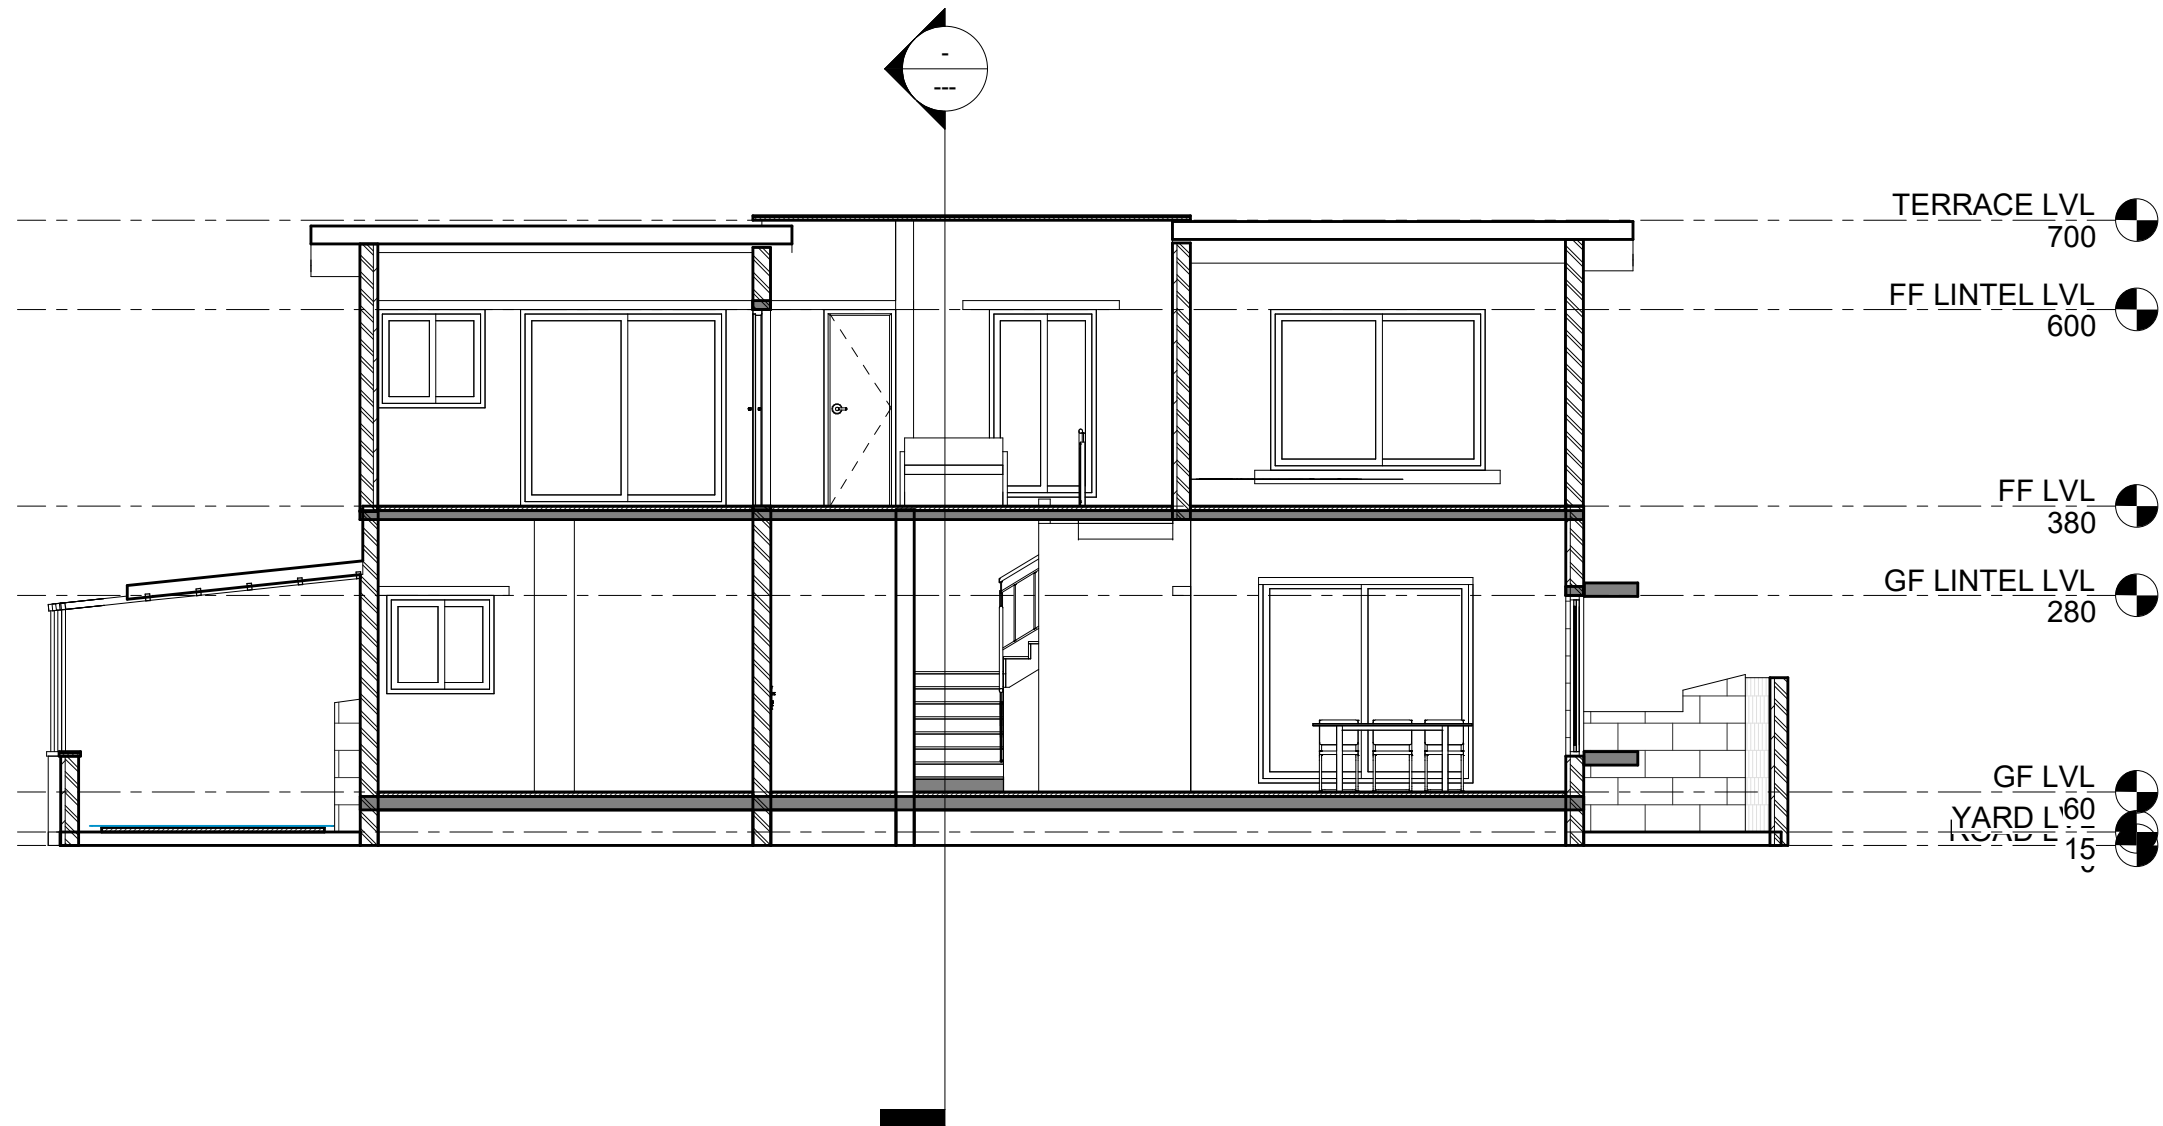

① Section 2
1 : 75



S-6

Sheet Name SECTION 2


Project Name VILLA

Drawn by Ananthu Anil

Date 01/06/2023

Checked by Approver

Scale 1:75

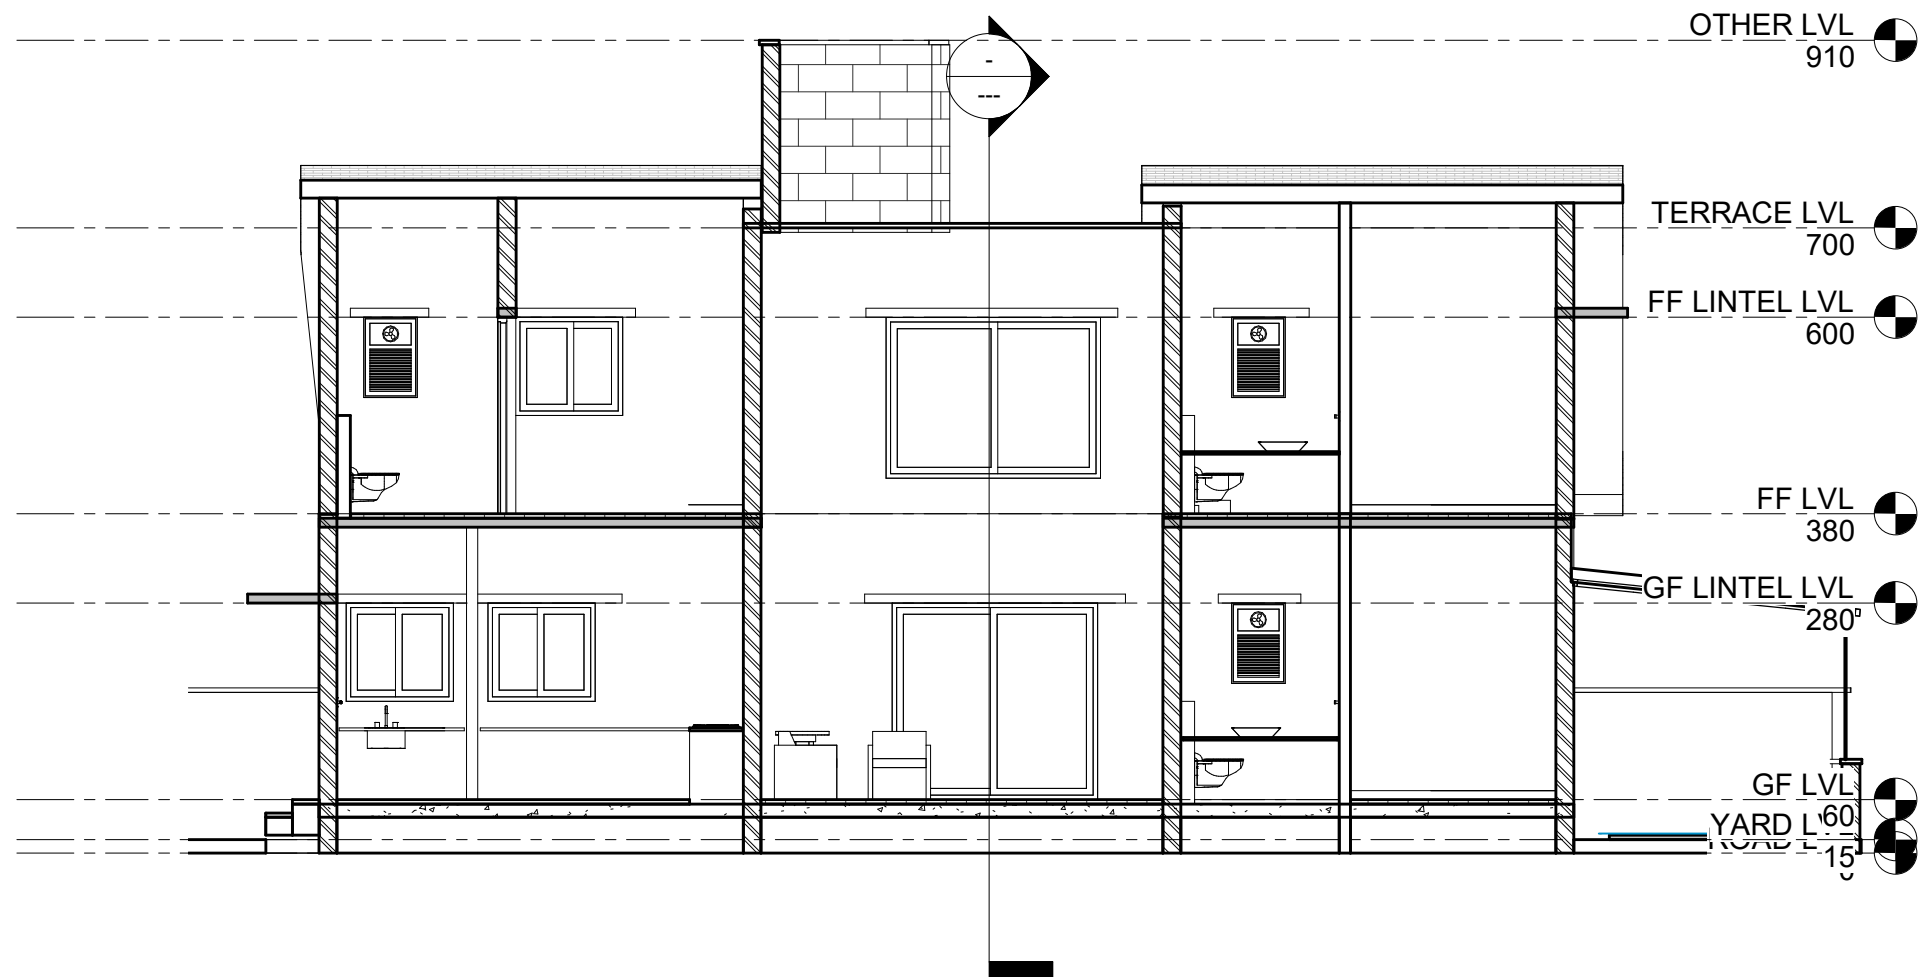

1 Section 3
1:75



S-7

Sheet Name SECTION 3


Project Name VILLA

Drawn by Ananthu Anil

Date 01/06/2023

Checked by Approver

Scale 1:75

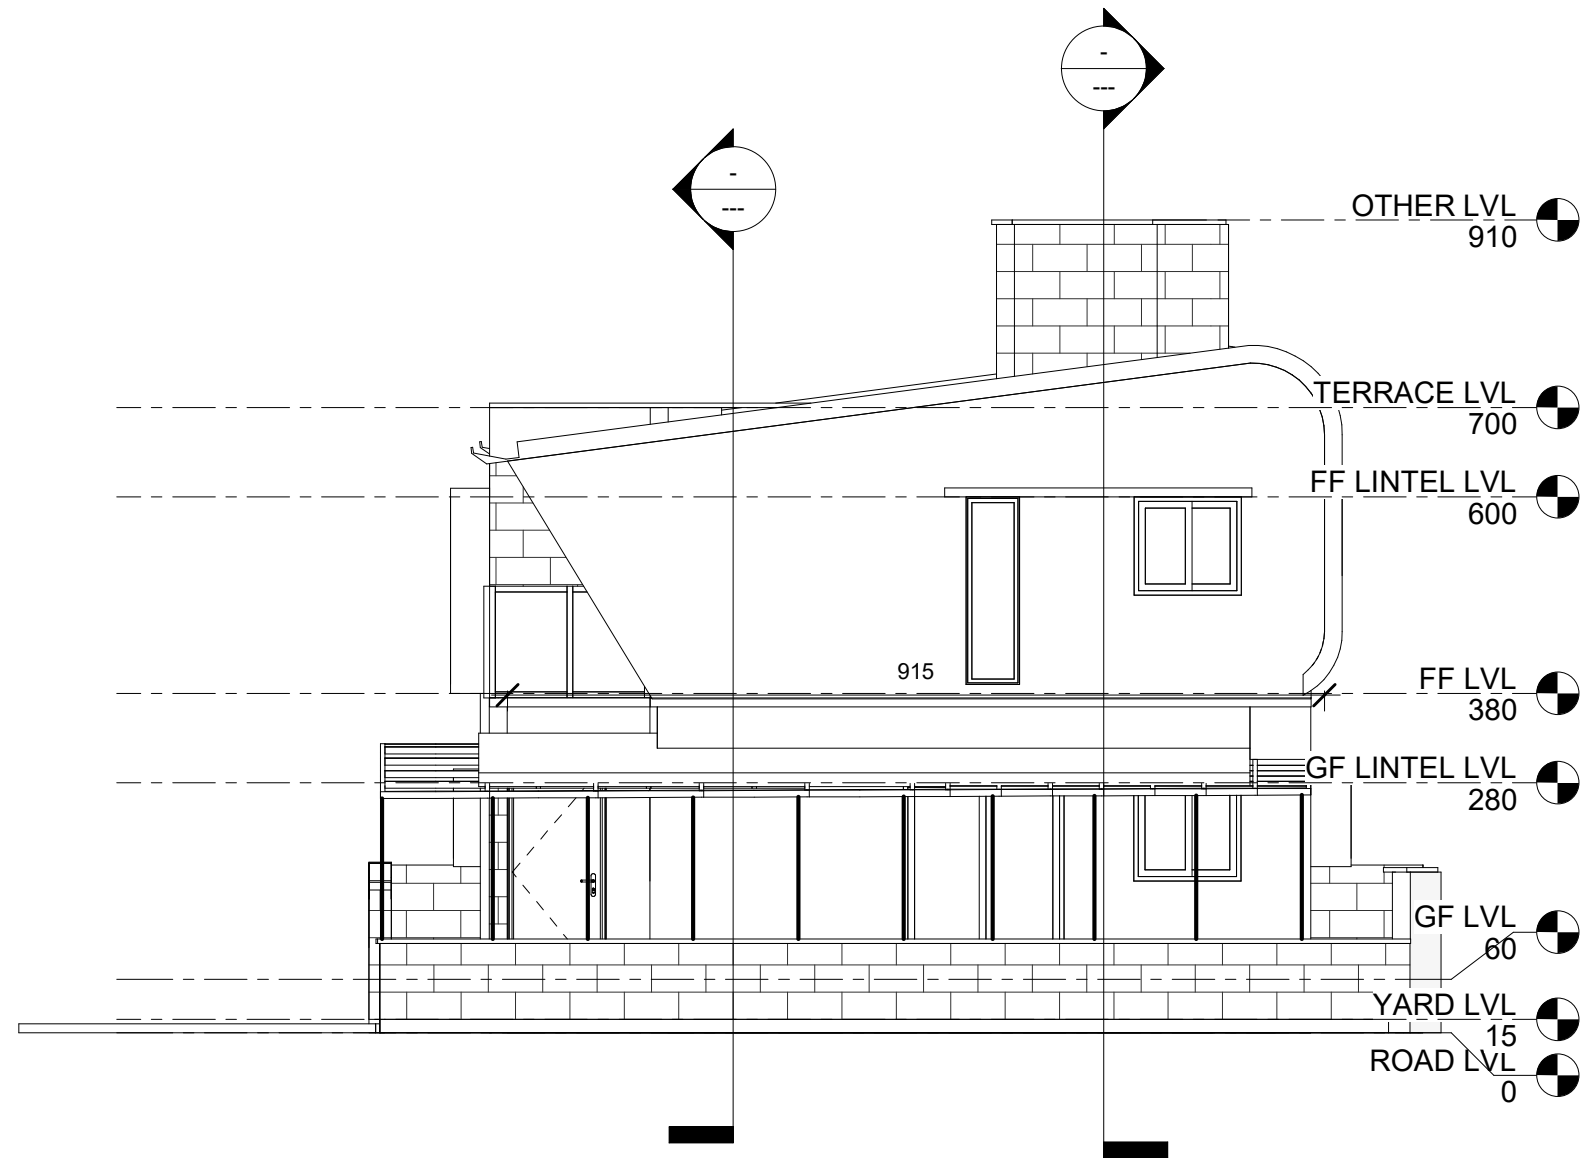

① East
1 : 75



S-8

Sheet Name EAST ELEVATION


Project Name VILLA

Drawn by Ananthu Anil

Date 01/06/2023

Checked by Approver

Scale 1:75

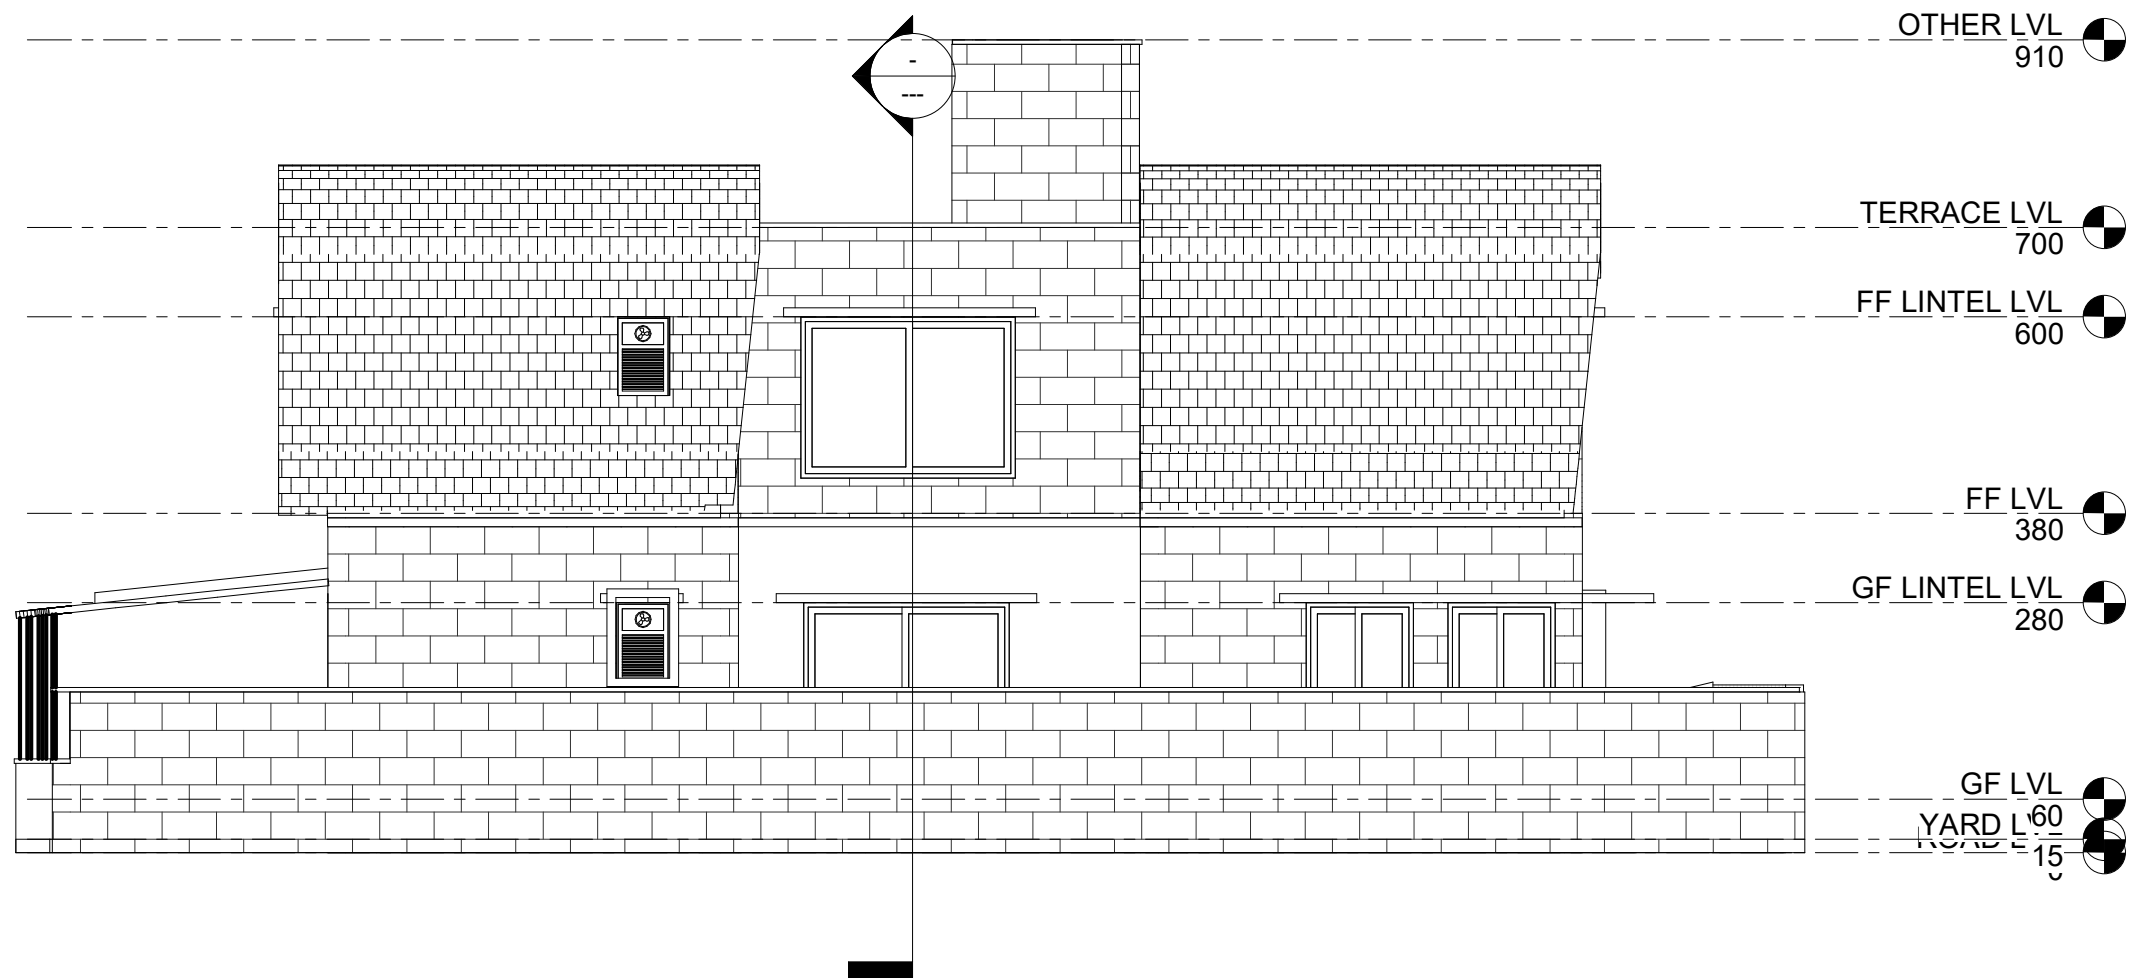

① North
1 : 75



S-9

Sheet Name NORTH ELEVATION

Drawn by Ananthu Anil

Date 01/06/2023

Checked by Approver

Project Name VILLA

Scale 1:75



① South
1 : 75



S-10

Sheet Name SOUTH ELEVATION


Project Name VILLA

Drawn by Ananthu Anil

Date 01/06/2023

Checked by Approver

Scale 1:75

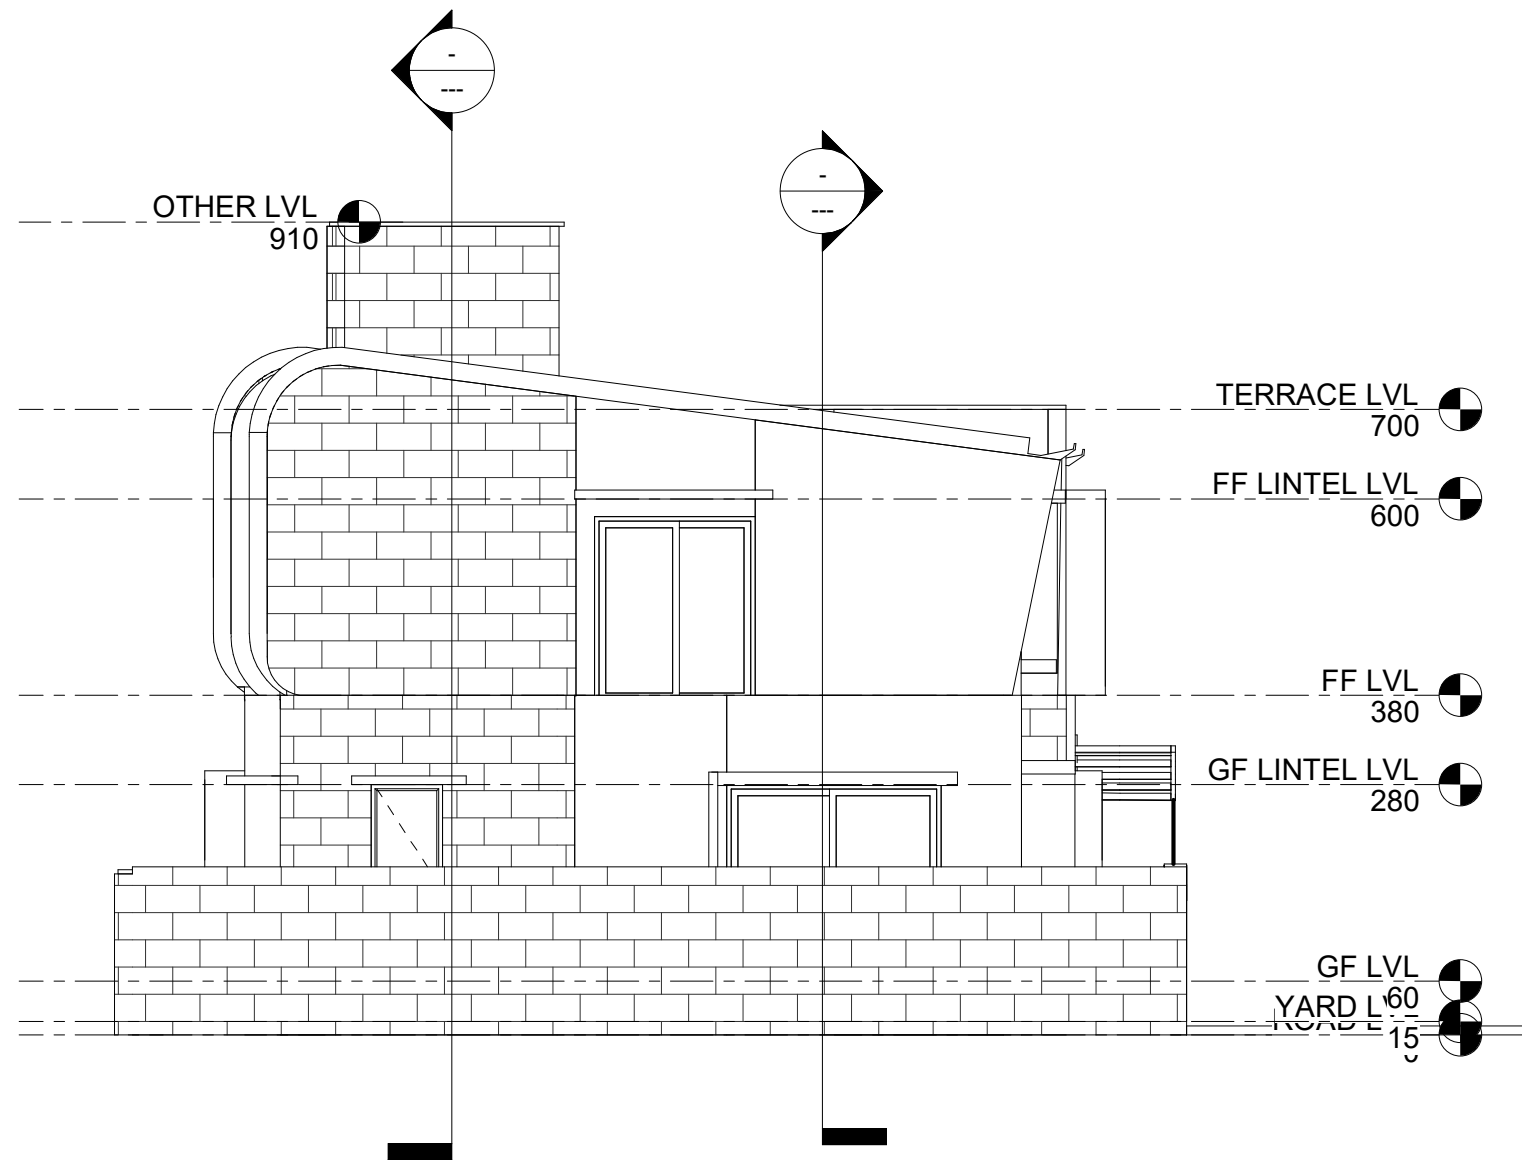

① West
1:75



S-11

Sheet Name WEST ELEVATION

Project Name VILLA

Drawn by Ananthu Anil

Date 01/06/2023

Checked by Approver

Scale 1:75



① {3D}



S-12

Sheet Name 3D VIEWS

Project Name VILLA

Drawn by Ananthu Anil

Date 01/06/2023

Checked by Approver

Scale 1:75



S-13

Sheet Name 3D VIEWS

Project Name VILLA

Drawn by Ananthu Anil

Date 01/06/2023

Checked by Approver

Scale 1:75