
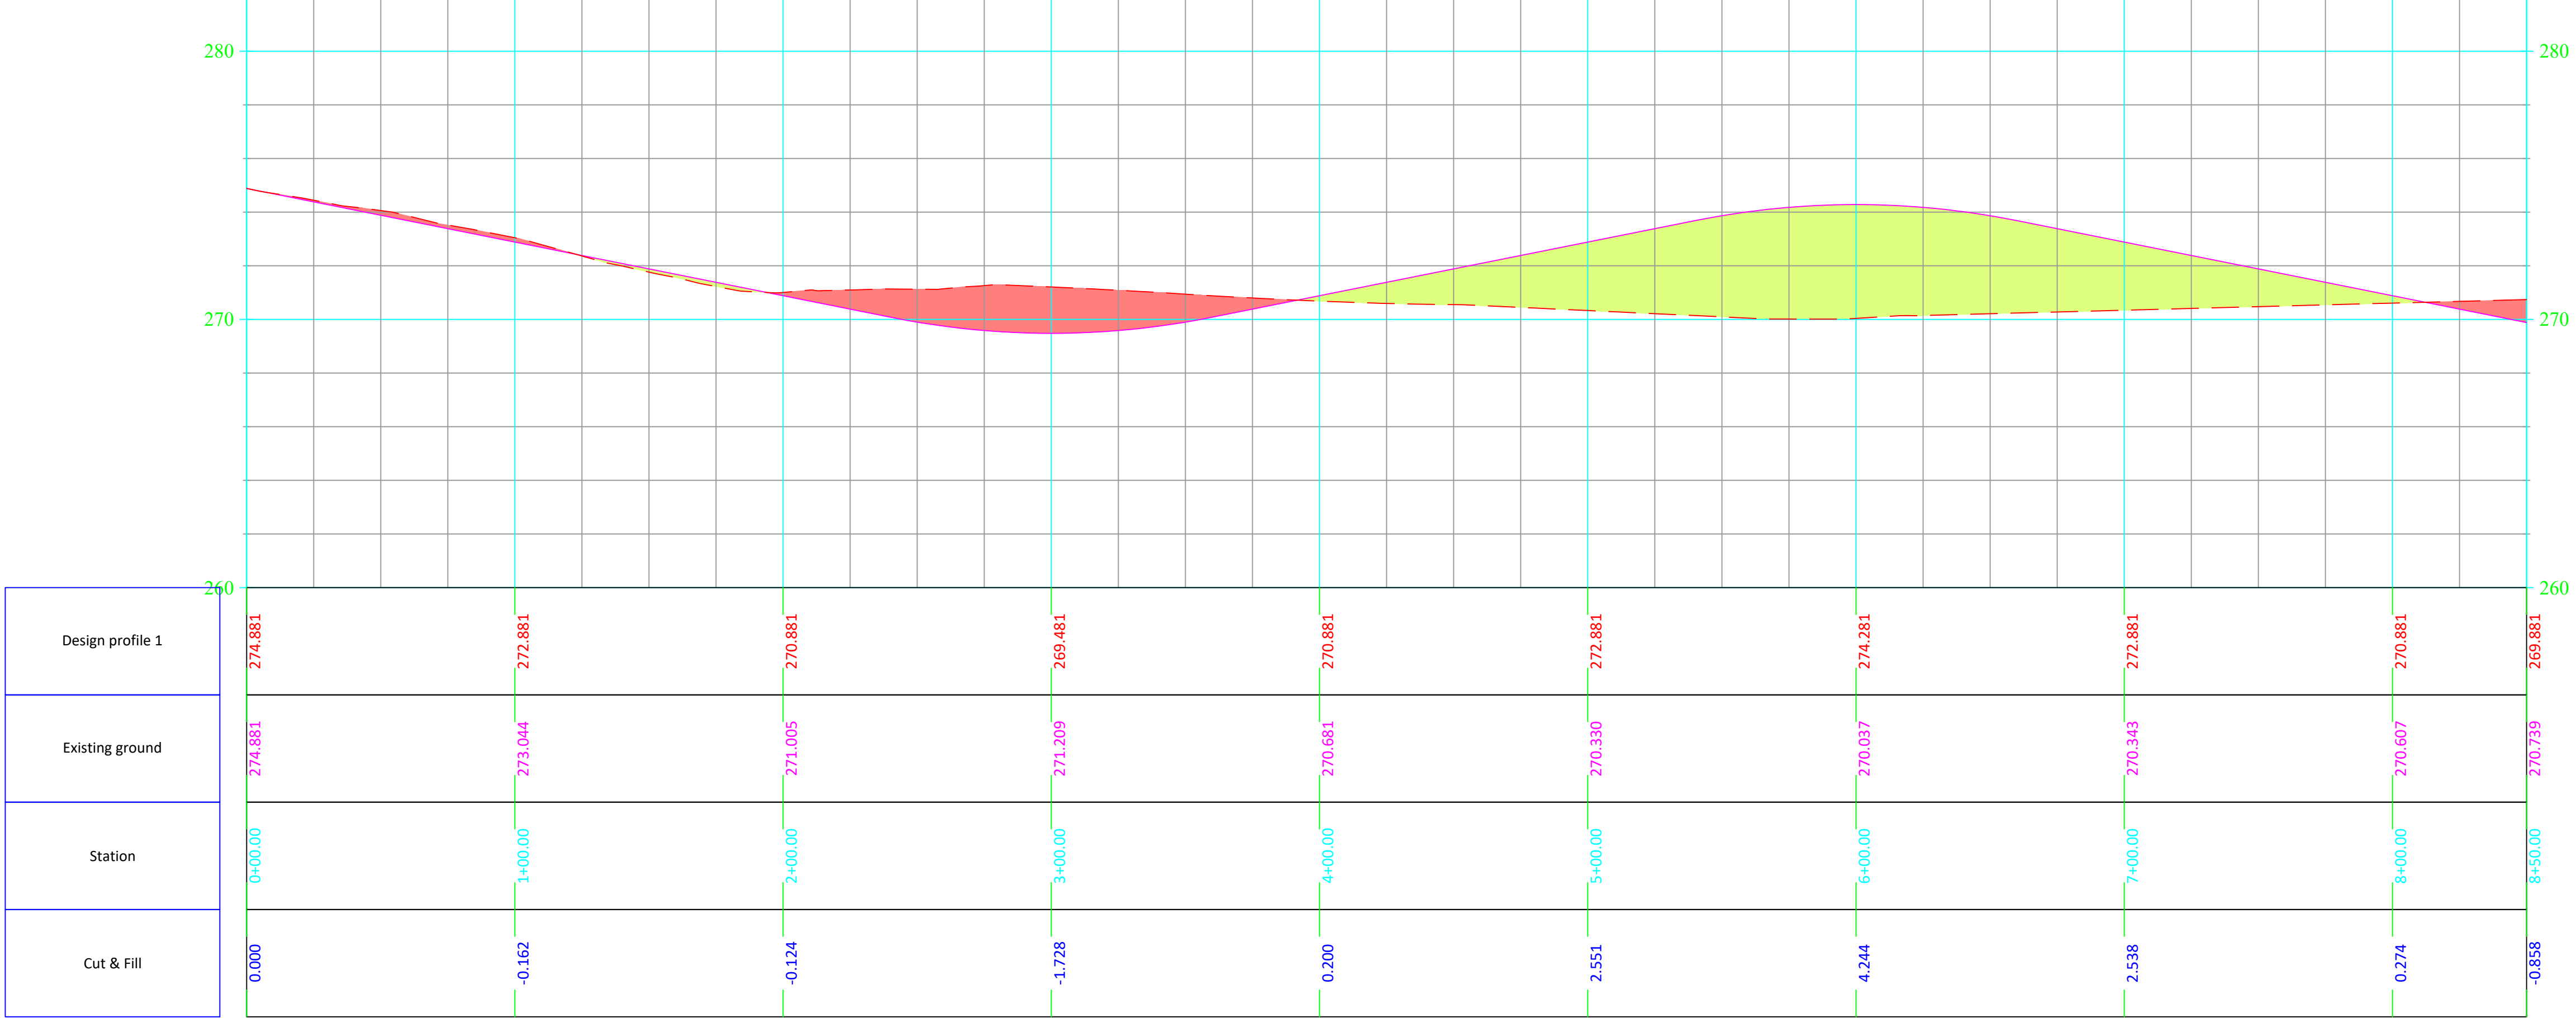


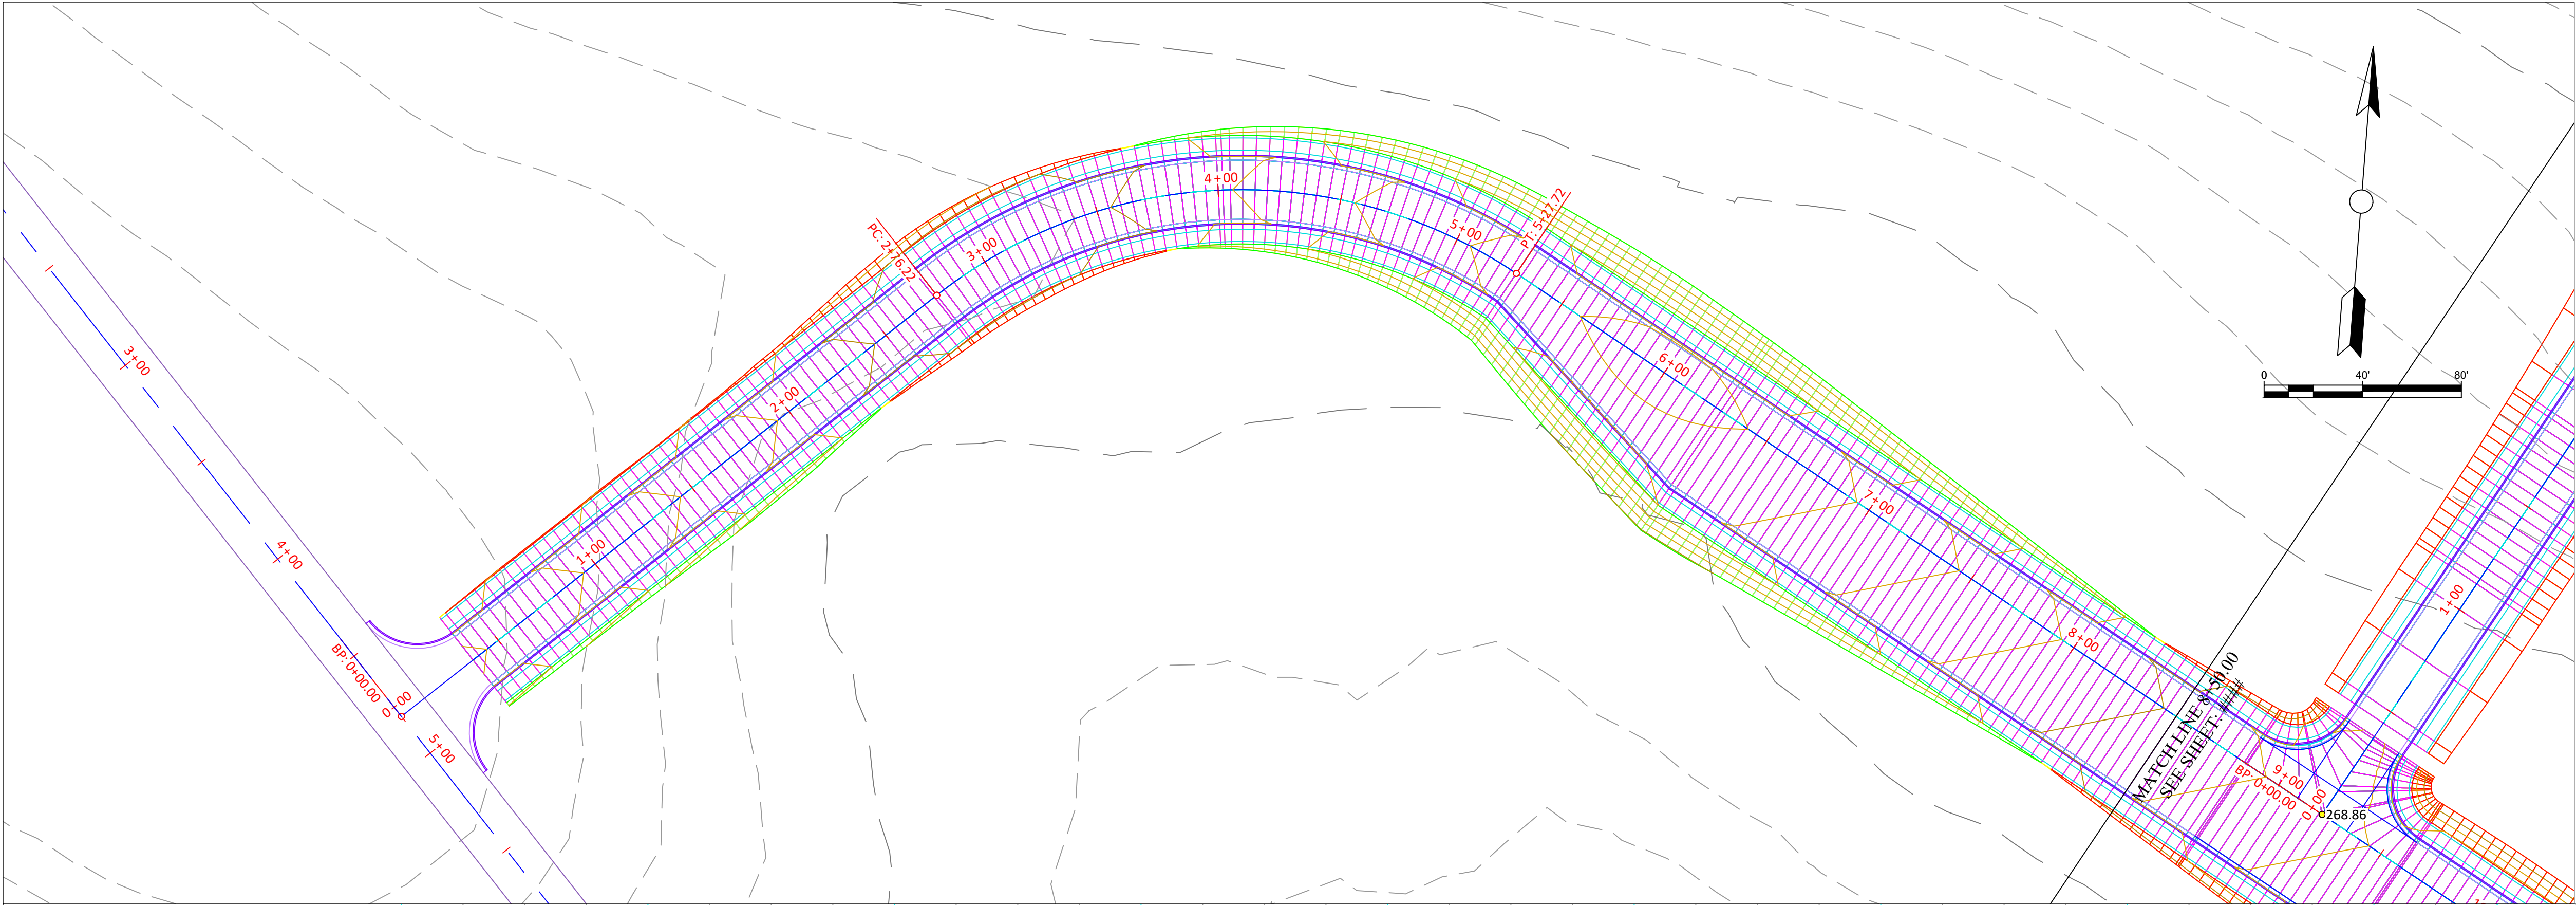

General Notes

No.	Revision/Issue	Date

Firm Name and Address

Project Name and Address


Project #####

Date 5/19/2025


Scale 1" = 40'

Sheet

1

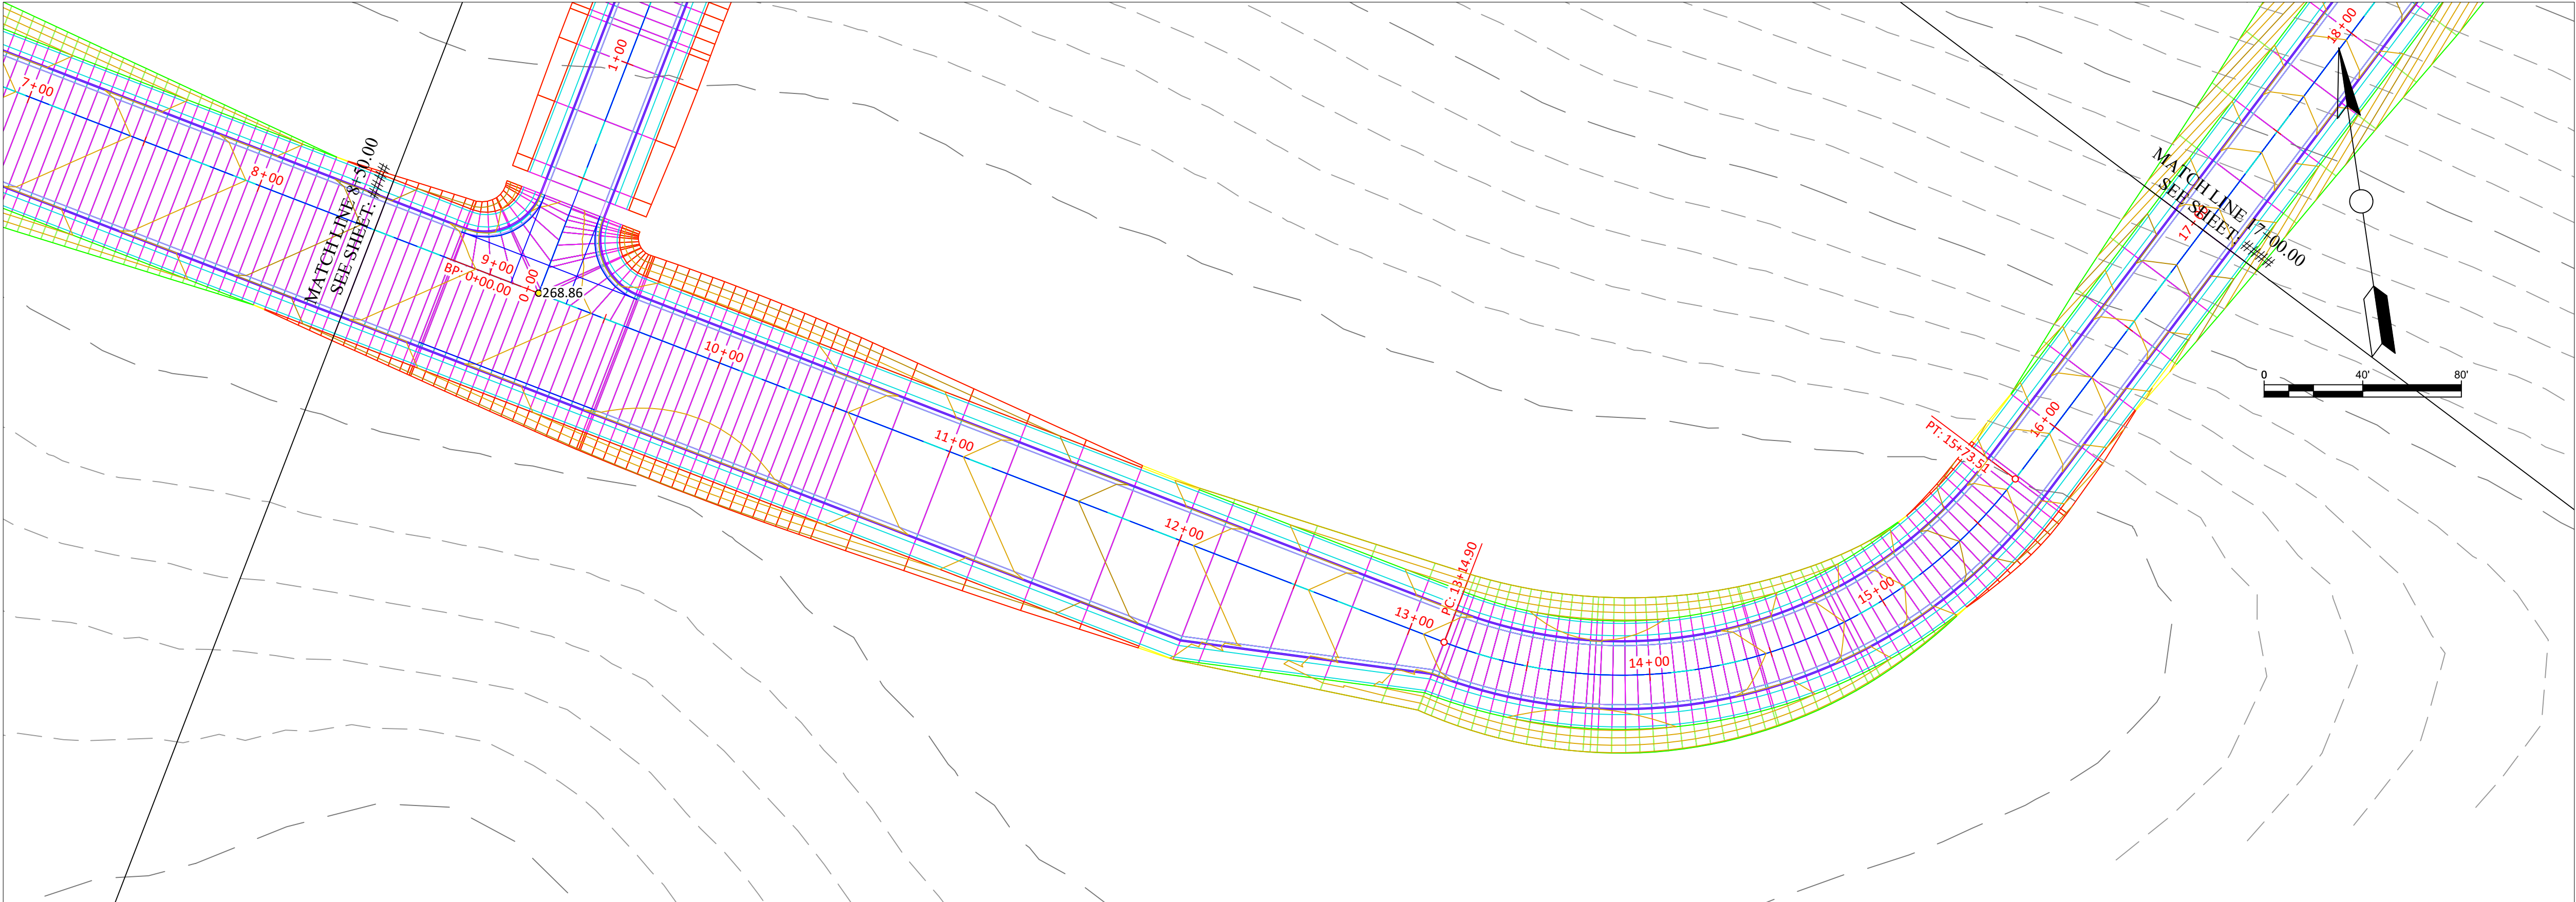

Design profile 1	Existing ground	Station	Cut & Fill
269.881	270.739	8+00.00	-0.858
268.881	270.871	9+00.00	-1.990
267.481	270.885	10+00.00	-3.404
268.881	270.999	11+00.00	-2.118
270.881	270.999	12+00.00	-0.118
272.881	270.999	13+00.00	1.882
273.747	270.999	14+00.00	2.747
271.381	270.999	15+00.00	0.382
267.881	268.694	16+00.00	-0.813
264.381	262.545	17+00.00	1.833

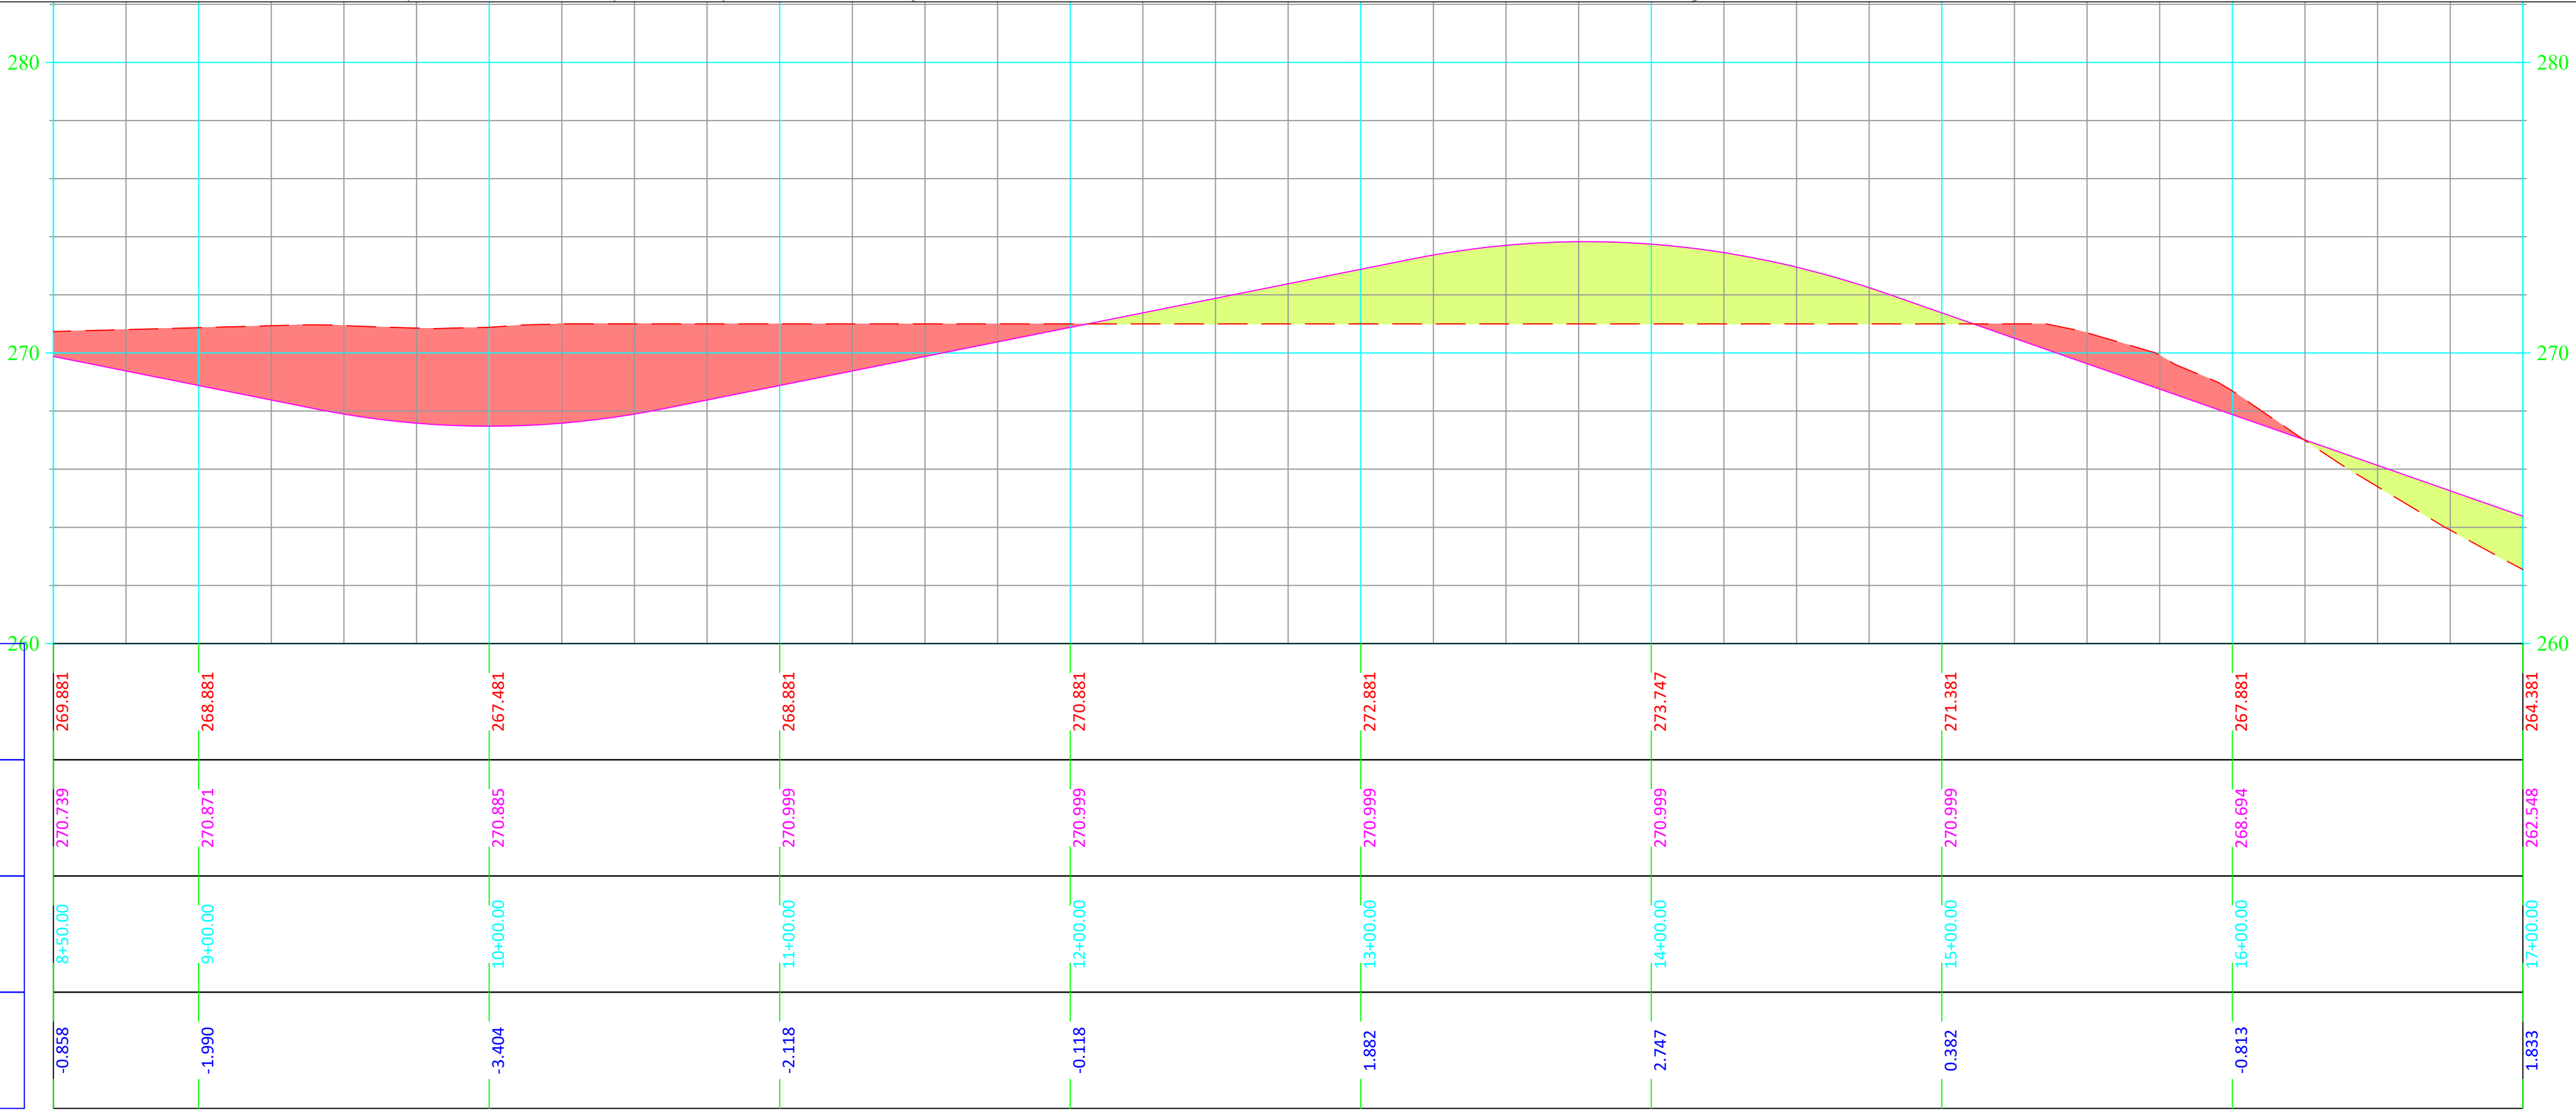

General Notes

No.	Revision/Issue	Date

Firm Name and Address



Project Name and Address

Project #####

Date 5/19/2025

Scale 1" = 40'

Sheet 2

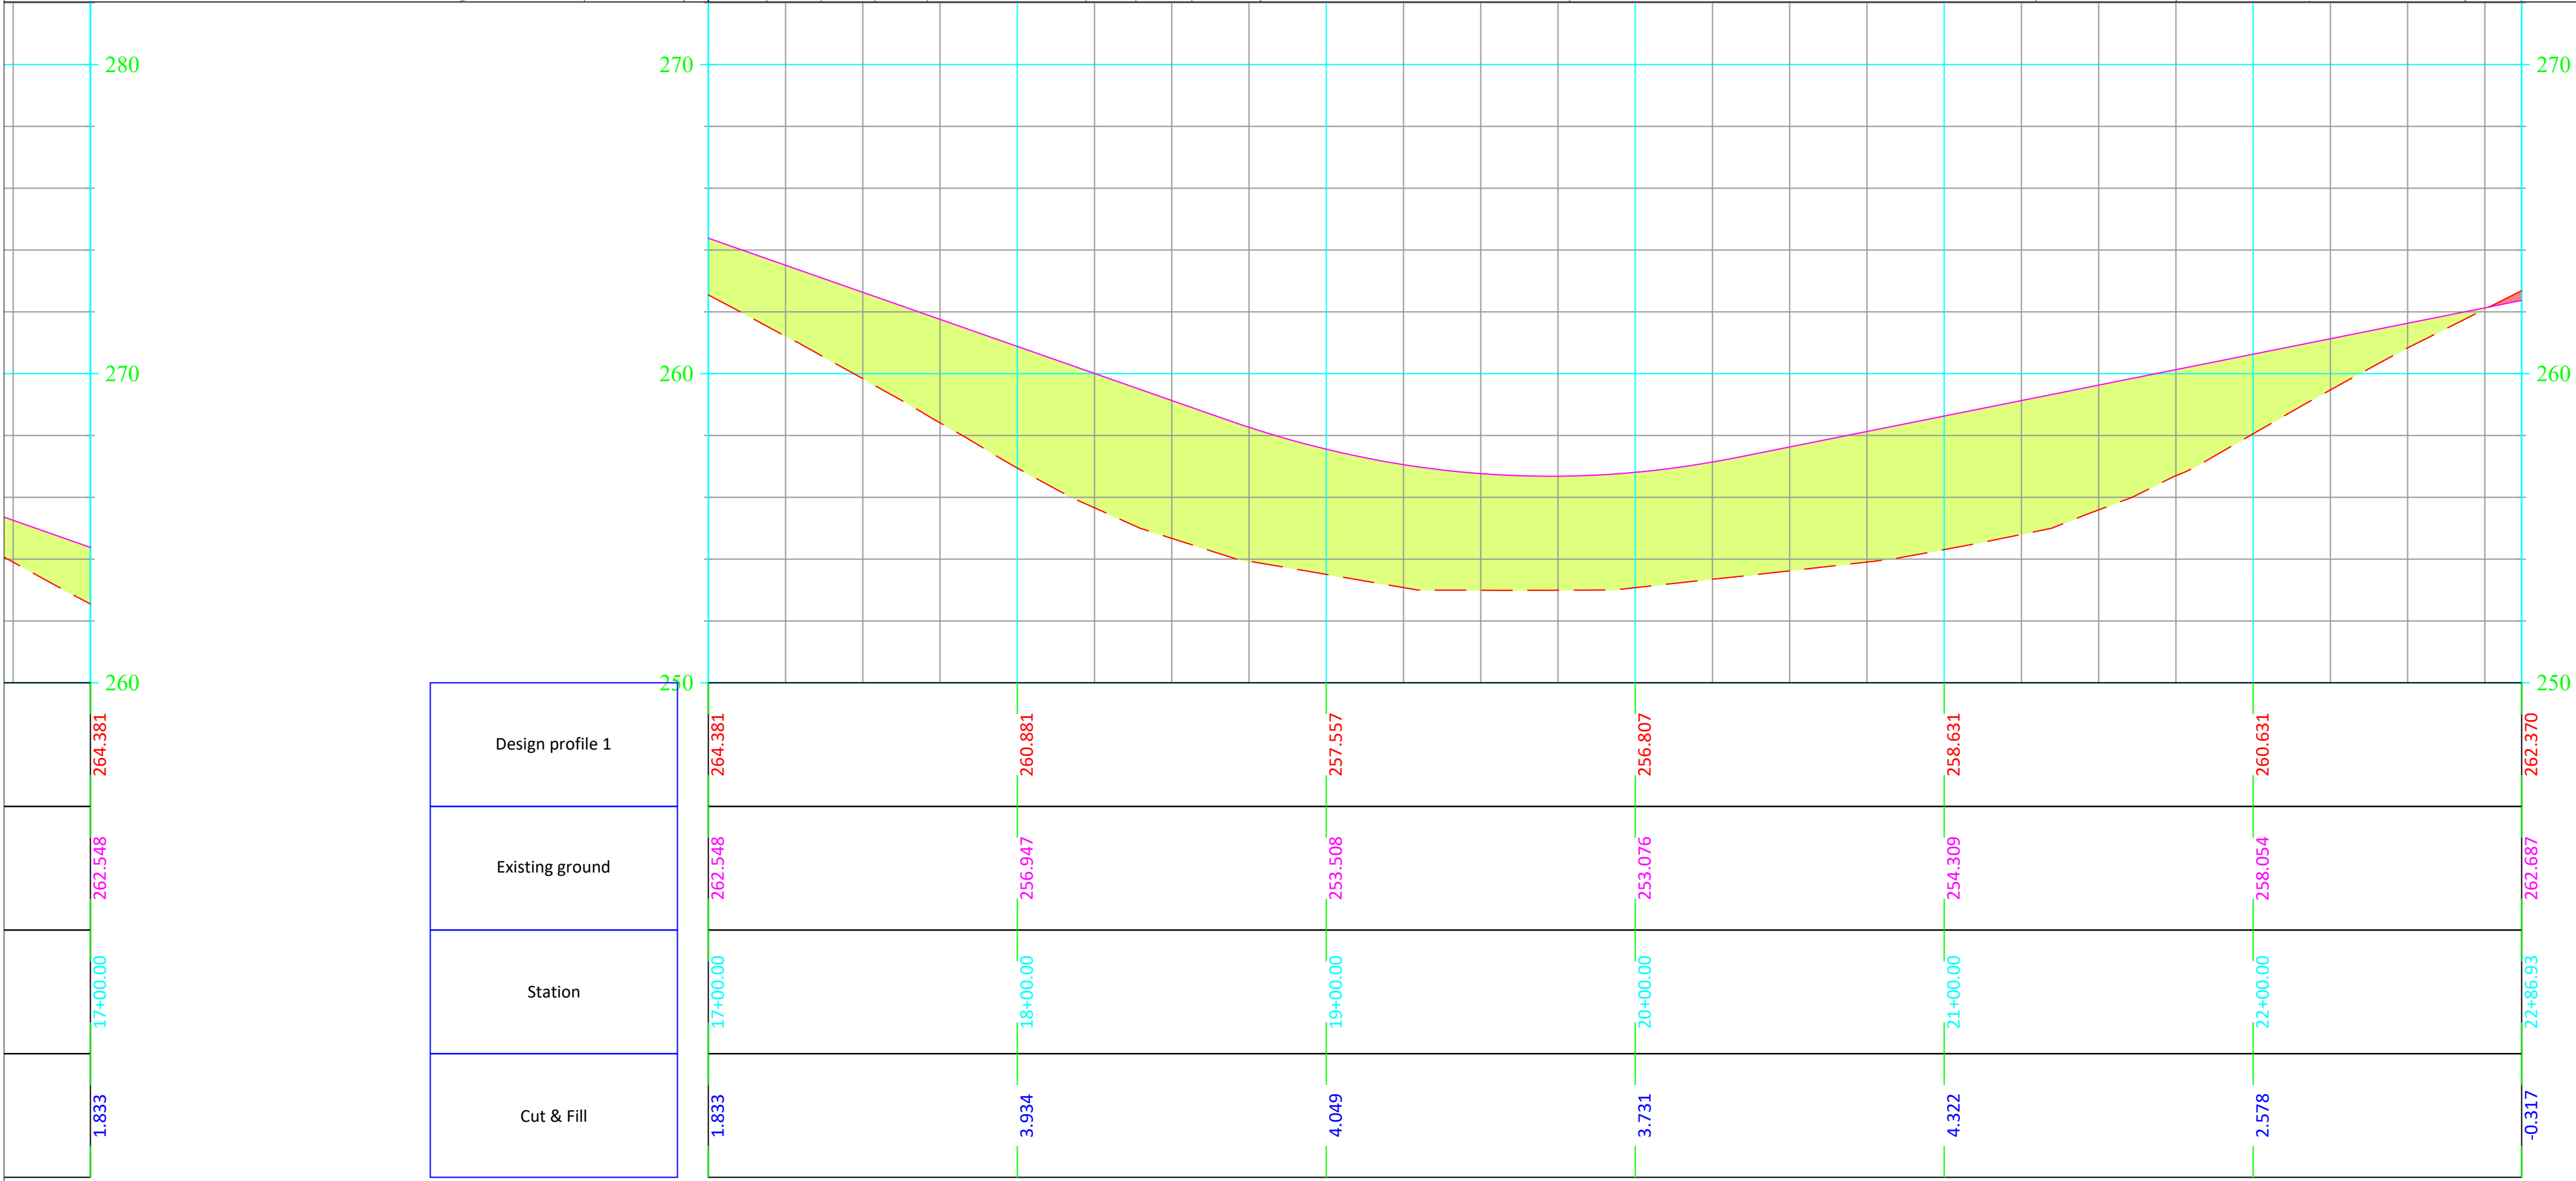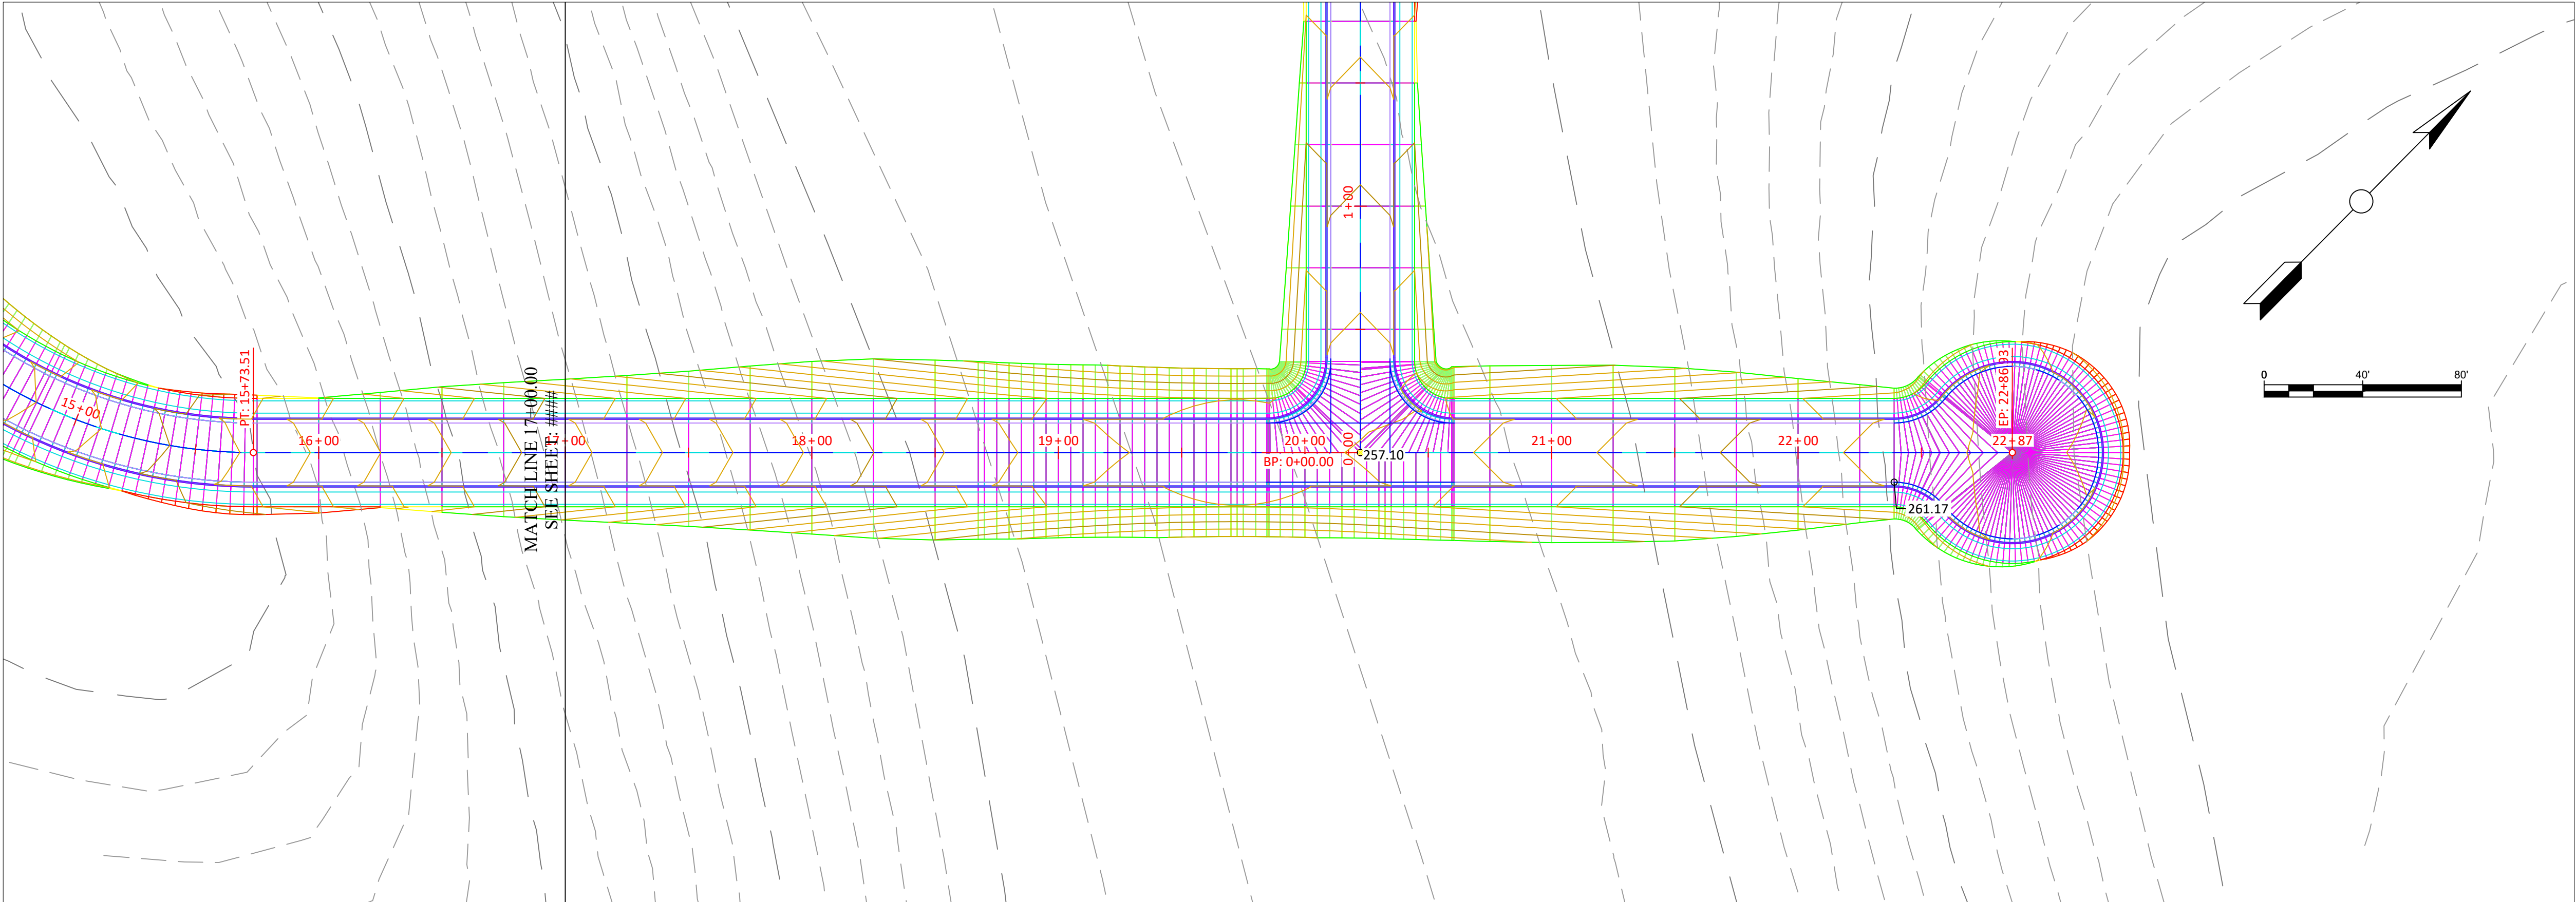

Design profile 1	264.381	260.881	257.557	256.807	258.631	260.631	262.370
Existing ground	262.548	256.947	253.508	253.076	254.309	258.054	262.687
Station	17+00.00	18+00.00	19+00.00	20+00.00	21+00.00	22+00.00	22+86.93
Cut & Fill	1.833	3.934	4.049	3.731	4.322	2.578	-0.317

General Notes

No.	Revision/Issue	Date

Firm Name and Address

Project Name and Address

Project #####

Date 5/19/2025

Scale 1" = 40'

Sheet 3